



500-ECE 断面図

- ① ECEカバープレート (t=2.0)
- ② ECEブラケット (P=400)
- ③ 止水補助シートホルダー
- ④ ウェザーストリップ
- ⑤ 止水補助シート (別発注)
- ⑥ ドリルねじ (トラス頭4×13)
- ⑦ 木ねじ (5.5×40)
- ⑧ アンカーボルト (φ8)

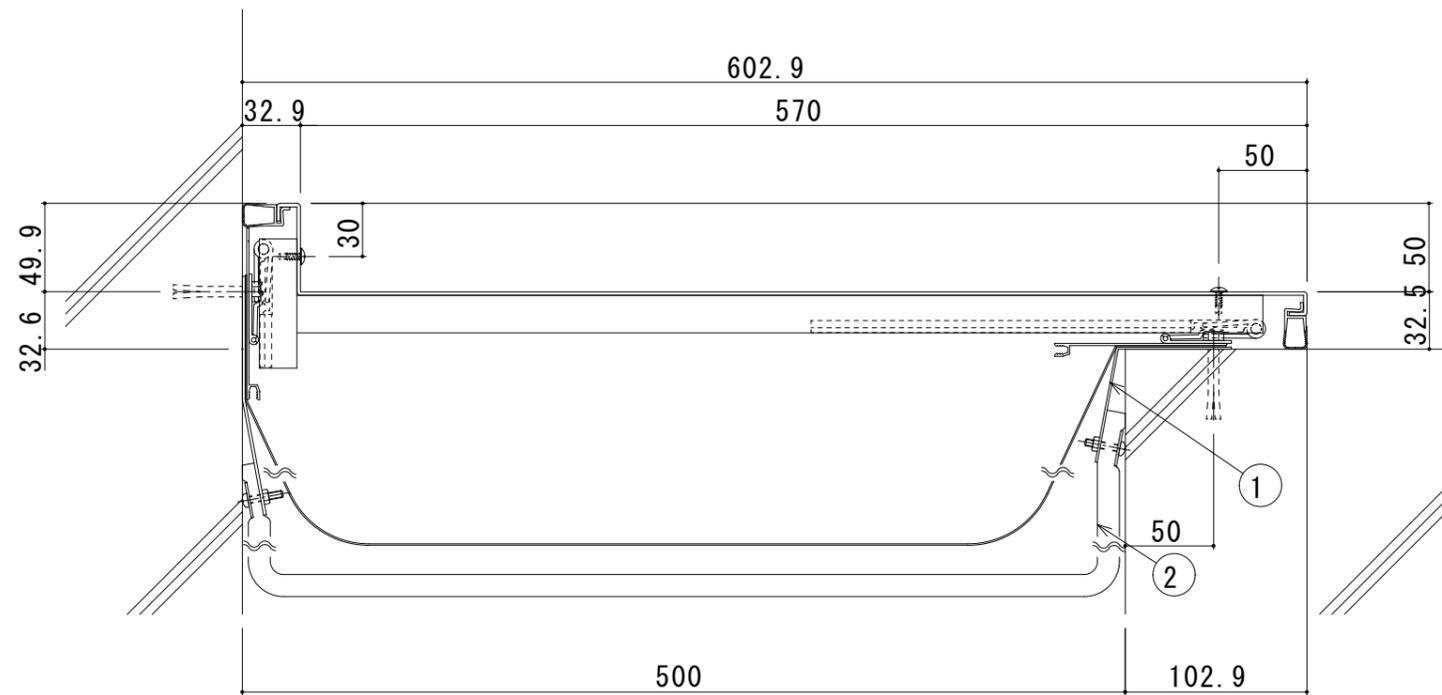


500-ECE (遮炎仕様) 断面図

- ① 耐火帯押えプレート
- ② 耐火帯

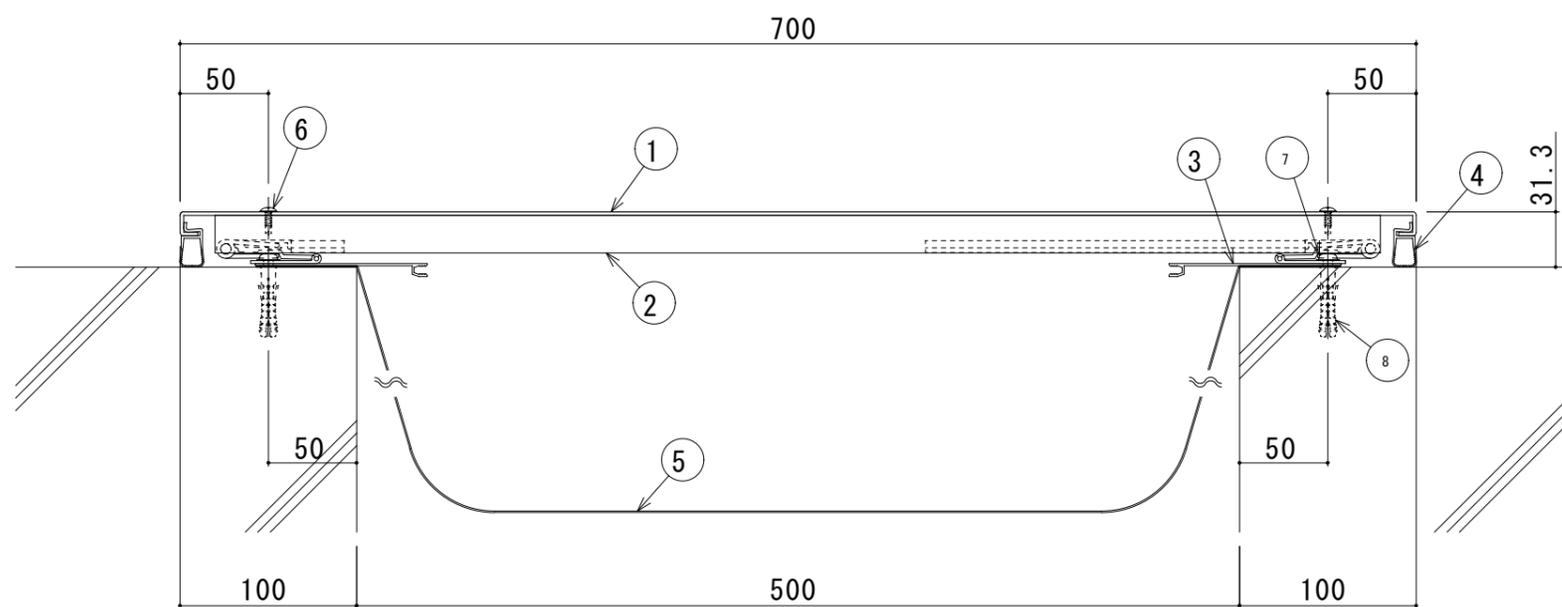


500-EE 断面図

- ① EEカバープレート (t=2.0)
- ② EEブラケット (P=400)
- ③ 止水補助シートホルダー
- ④ ウェザーストリップL
- ⑤ 止水補助シート (別発注)
- ⑥ ドリルねじ (トラス頭4×13)
- ⑦ 木ねじ (5.5×40)
- ⑧ アンカーフック (φ8)

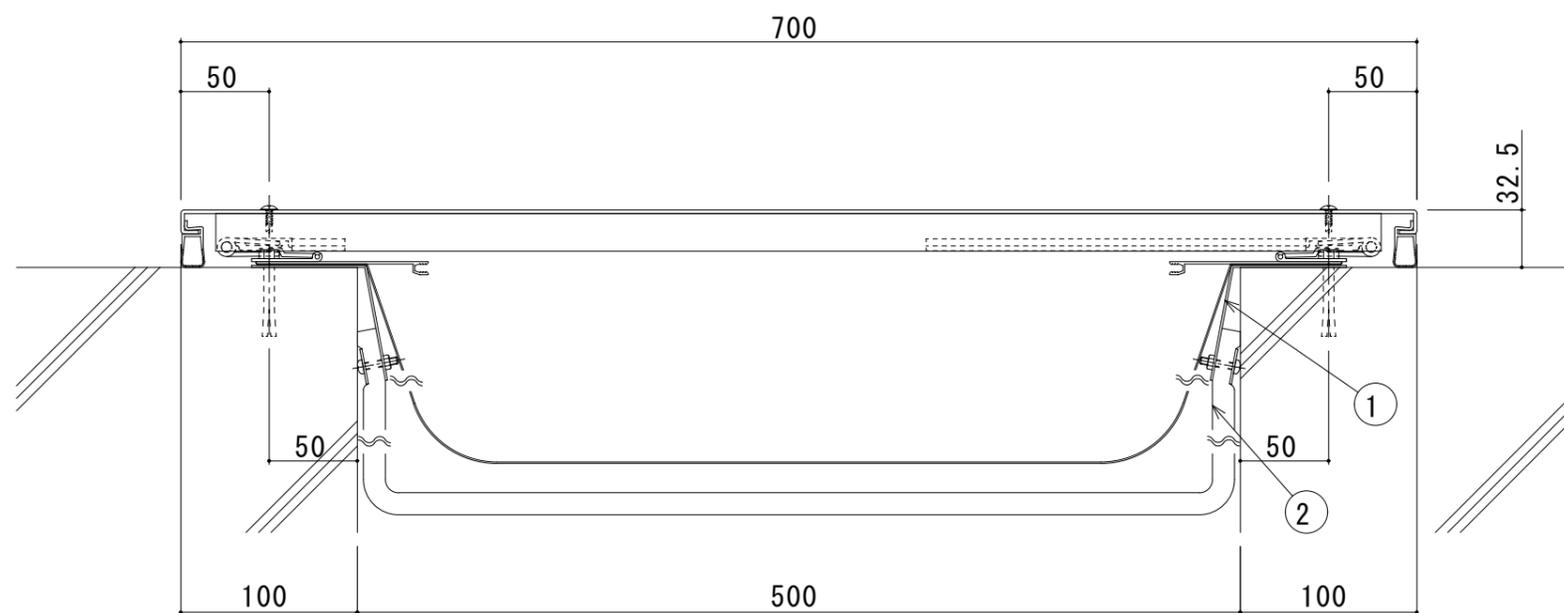


500-EE (遮炎仕様) 断面図

- ① 耐火帯押えプレート
- ② 耐火帯

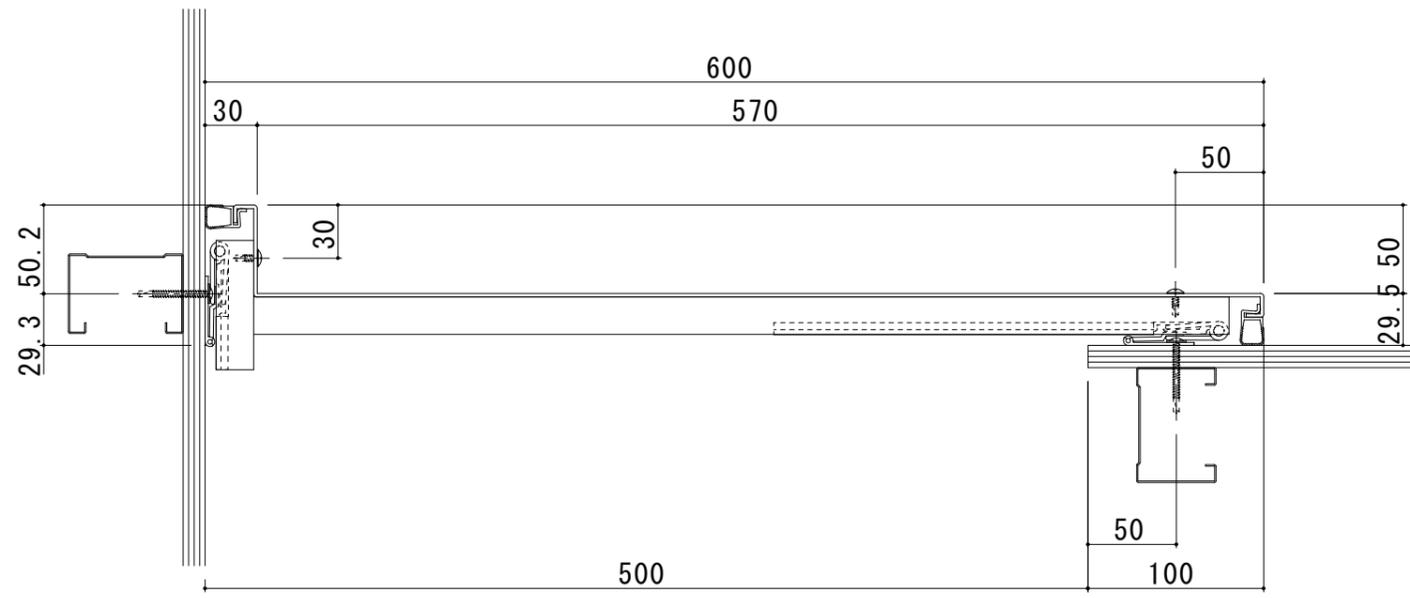


500-ICE 断面图

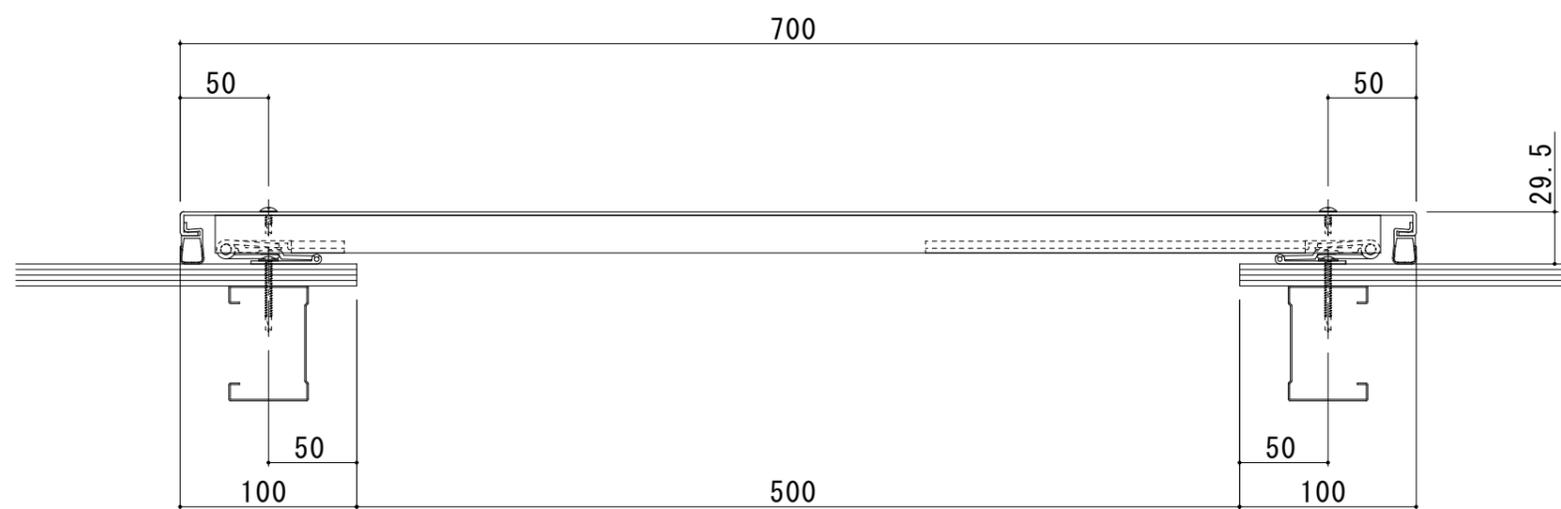

500-IE 断面图

【500mm用 耐火帯】


500-BE

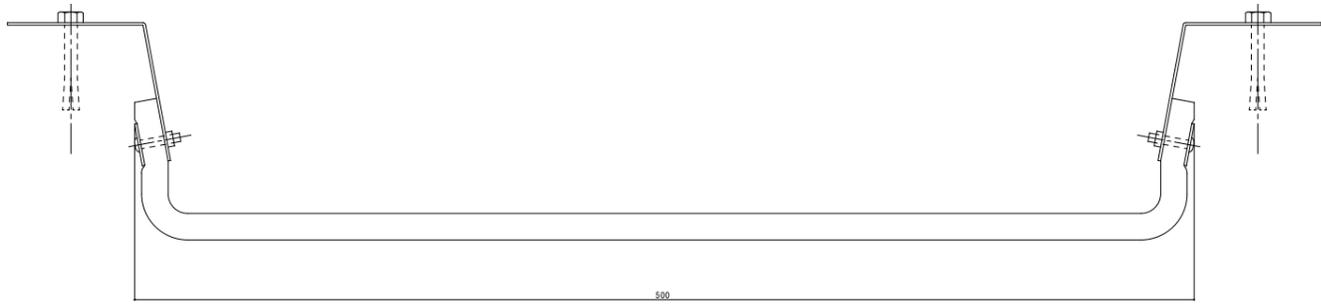


500-BCE




500-BN

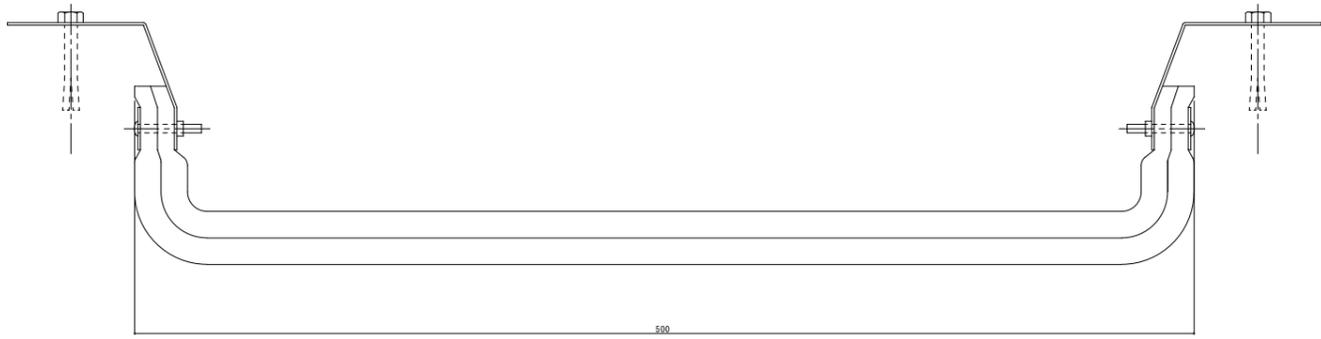


500-BCN

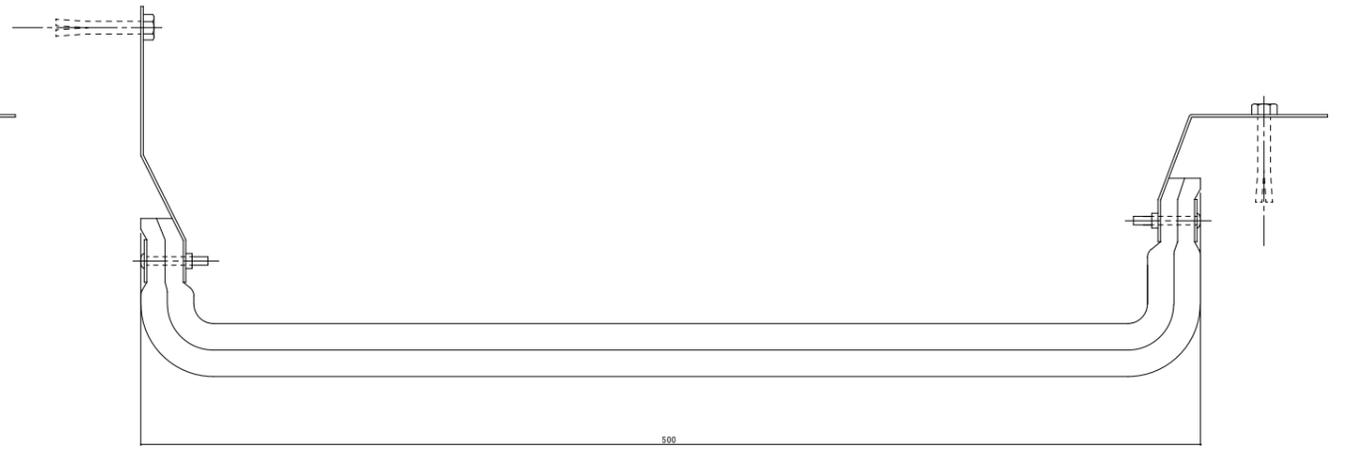

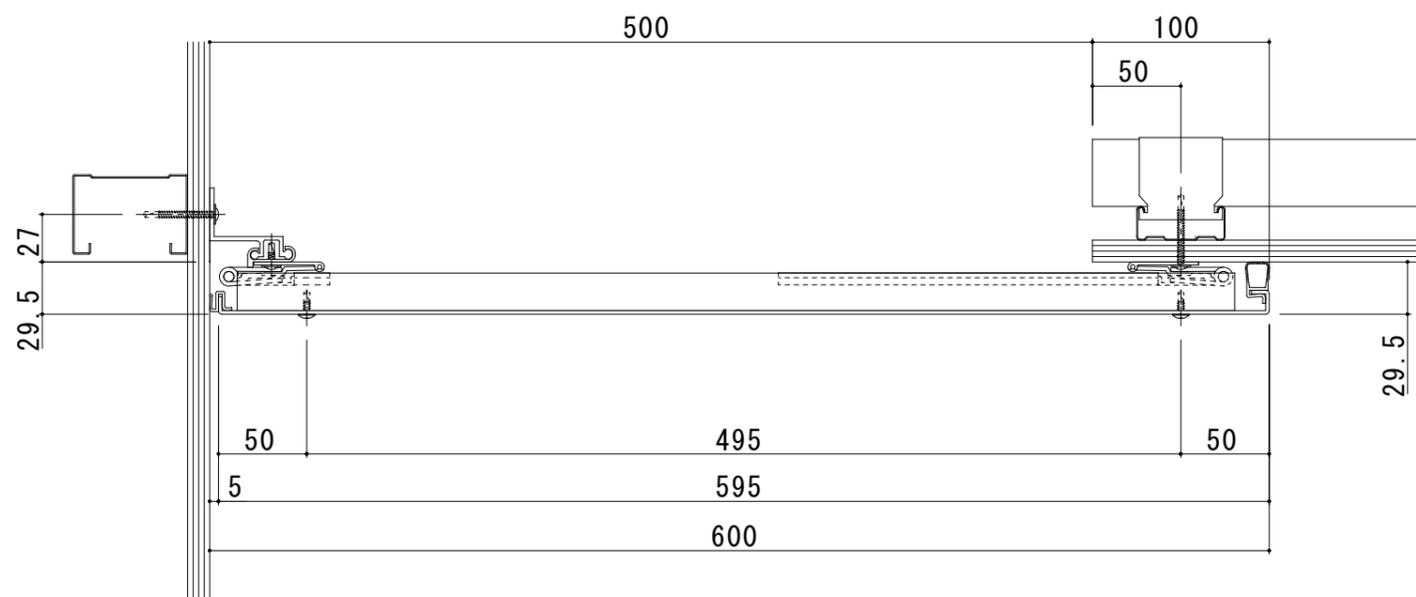


500-TCE 断面图

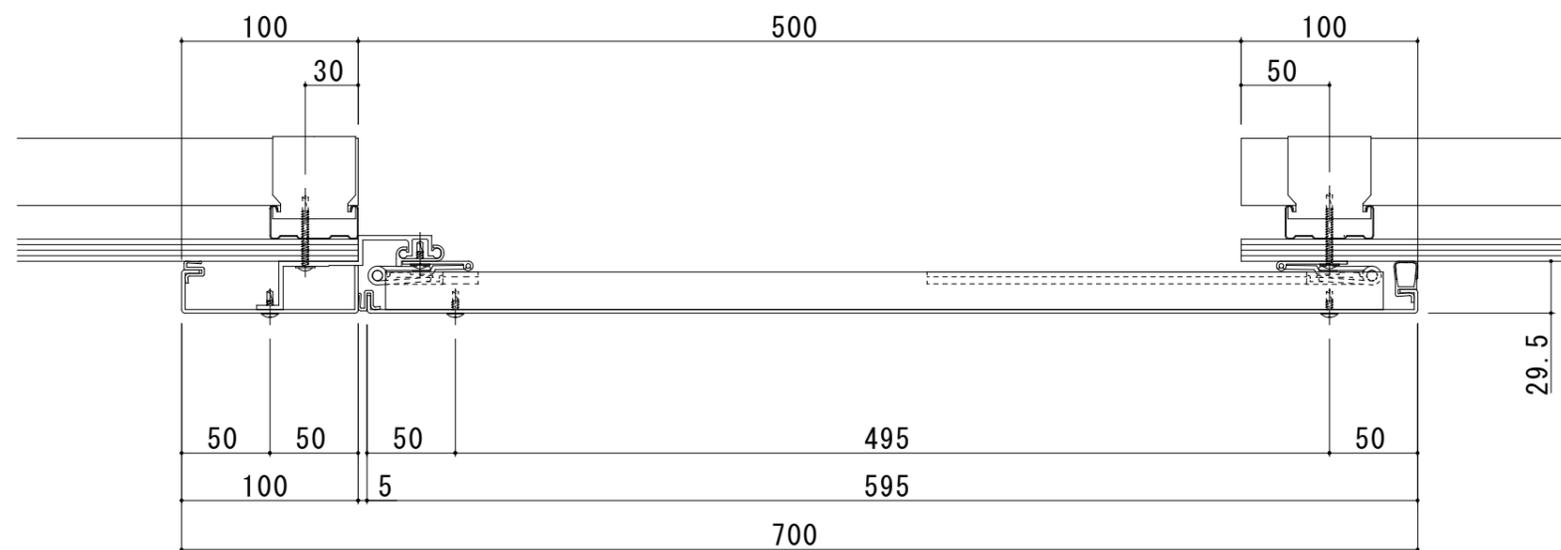


500-TE 断面图


屋根-外壁 (アルミ)

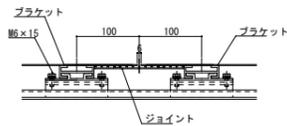


ジョイント部断面図

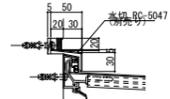


オプション水切断面図

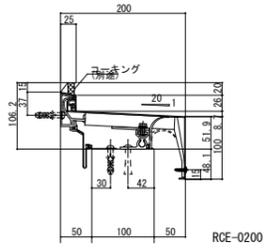


RCE-0200

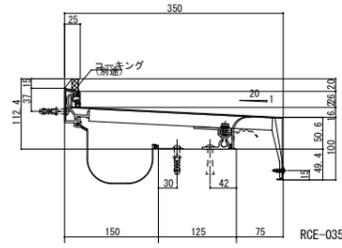


RCE-0350

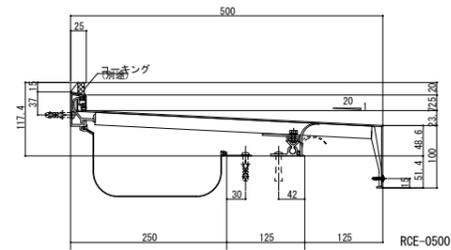


RCE-0500

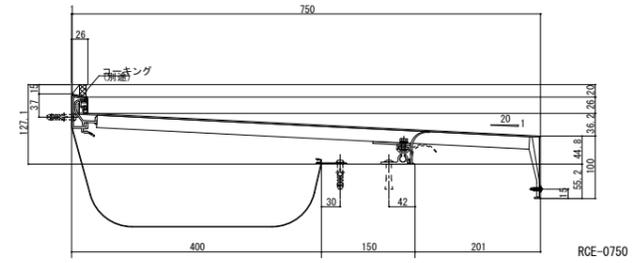


RCE-0750

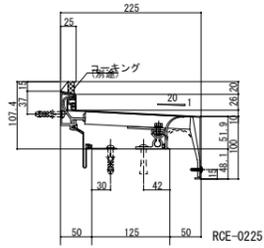


RCE-0225

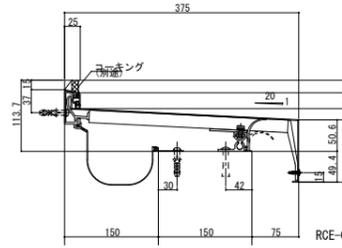


RCE-0375

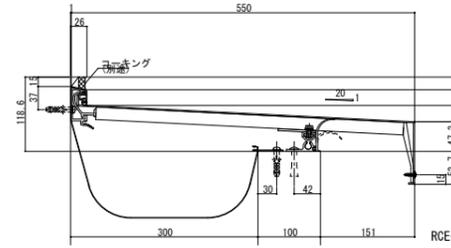


RCE-0525

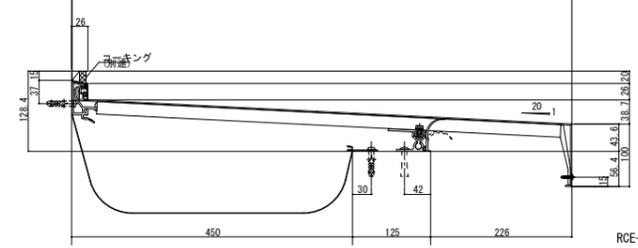


RCE-0800

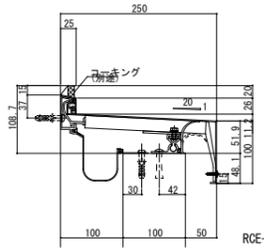


RCE-0250

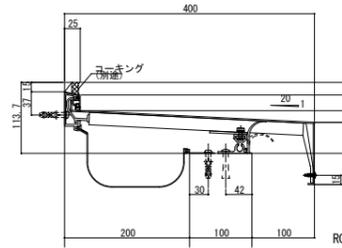


RCE-0400

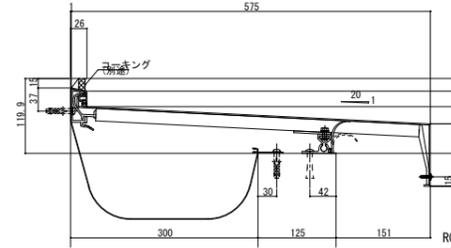


RCE-0550

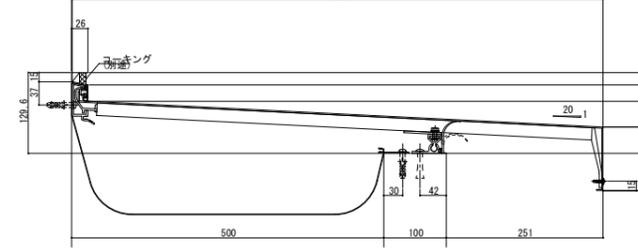


RCE-0850

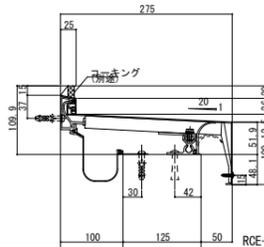


RCE-0275

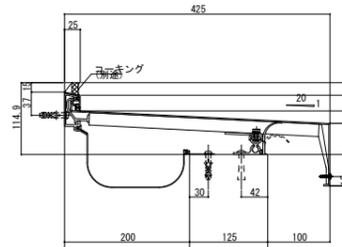


RCE-0425

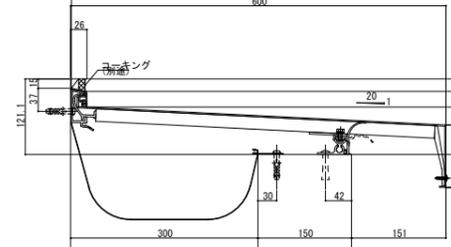


RCE-0575

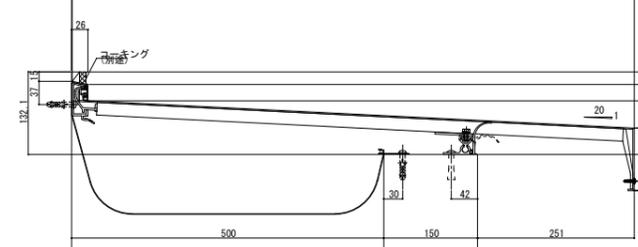


RCE-0900

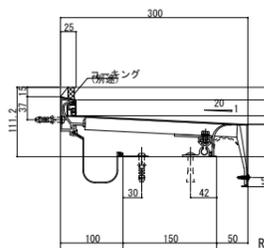


RCE-0300

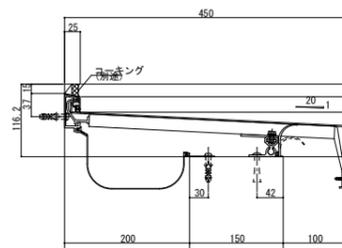


RCE-0450

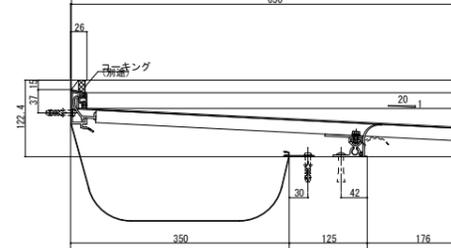


RCE-0650

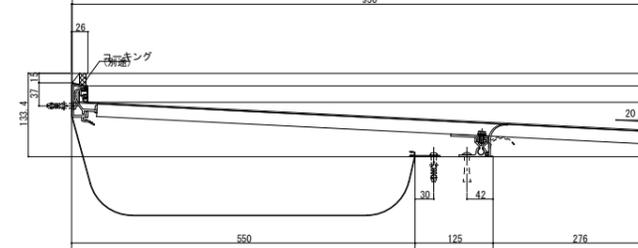


RCE-0950

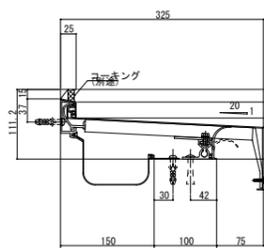


RCE-0325

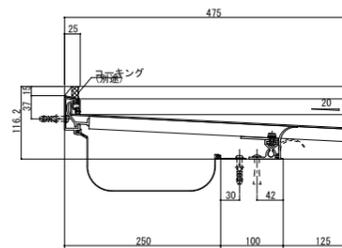

RCE-0475

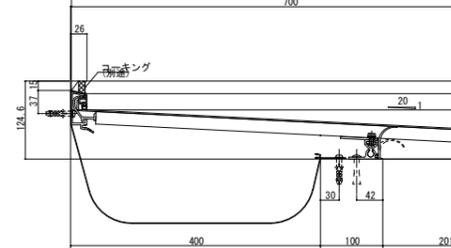

RCE-0700

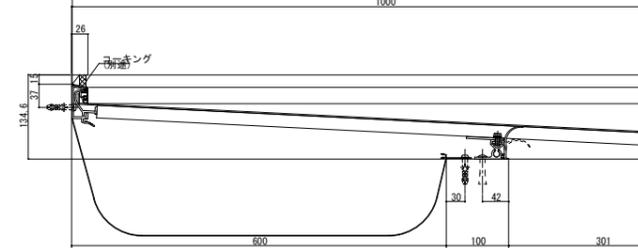

RCE-1000

屋根－屋根（アルミ）

