



550-ECE 断面図

- ① ECEカバープレート (t=2.0)
- ② ECEブラケット (P=400)
- ③ 止水補助シートホルダー
- ④ ウェザーストリップL
- ⑤ 止水補助シート (別発注)
- ⑥ ドリルねじ (トラス頭4×13)
- ⑦ 木ねじ (5.5×40)
- ⑧ アンカーフ ラク* (φ8)

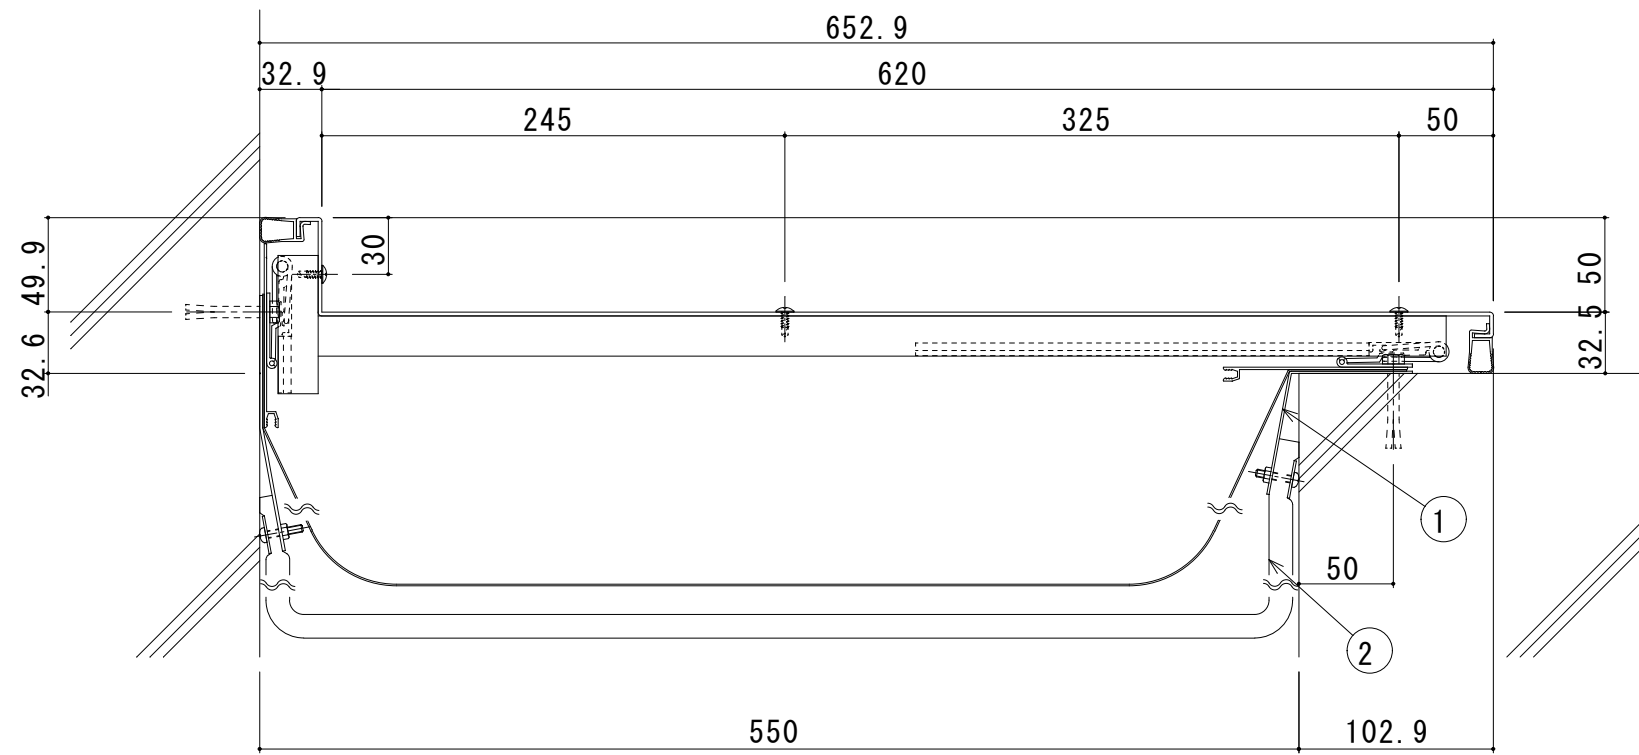


550-ECE (遮炎仕様) 断面図

- ① 耐火帯押しプレート
- ② 耐火帯

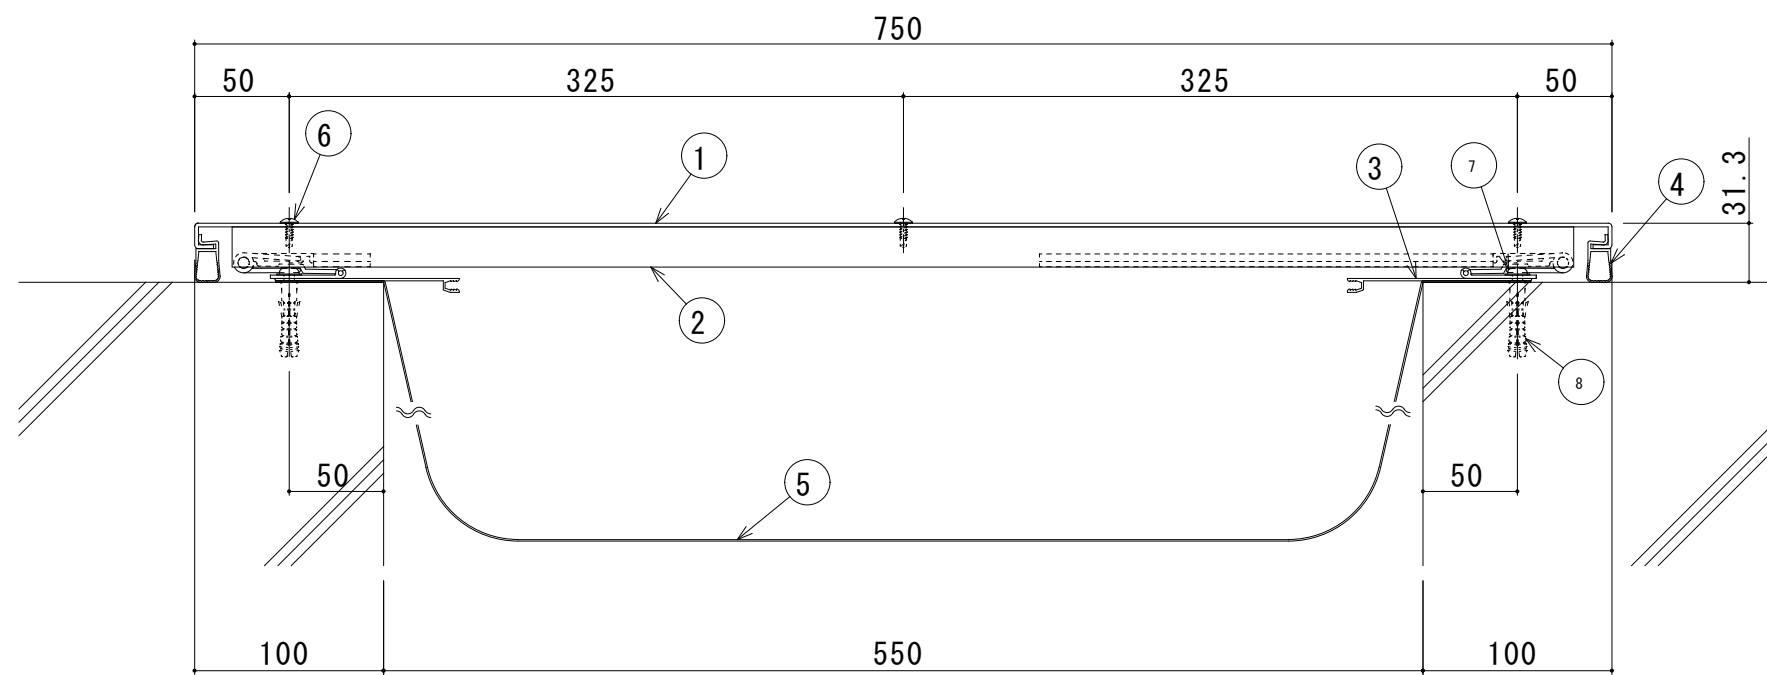


550-EE 断面図

- ① EEカバープレート (t=2.0)
- ② EEブラケット (P=400)
- ③ 止水補助シートホルダー
- ④ ウェザーストリップ
- ⑤ 止水補助シート (別発注)
- ⑥ ドリルねじ (トラス頭4×13)
- ⑦ 木ねじ (5.5×40)
- ⑧ アンカーボルト (φ8)

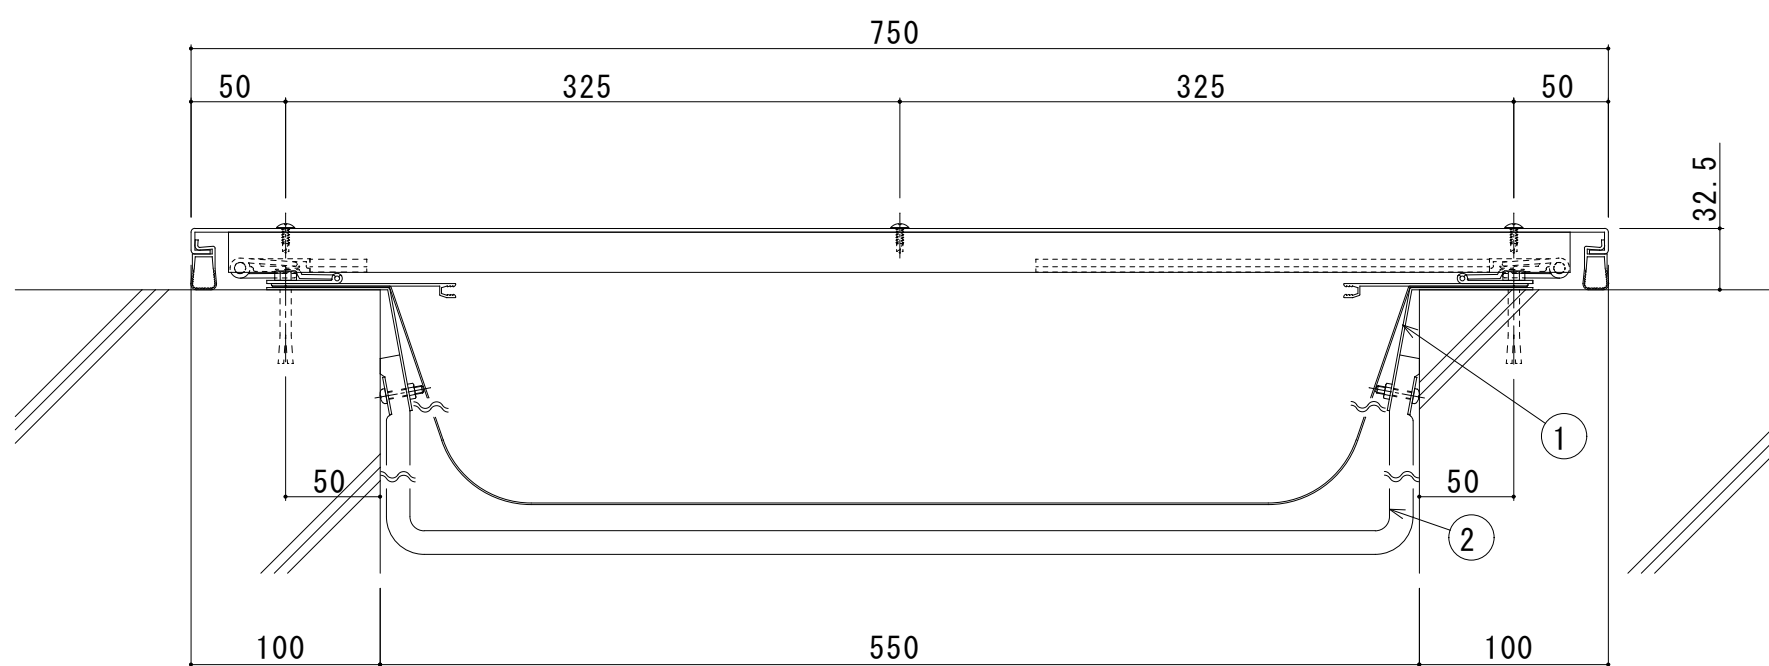


550-EE (遮炎仕様) 断面図

- ① 耐火帯押えプレート
- ② 耐火帯

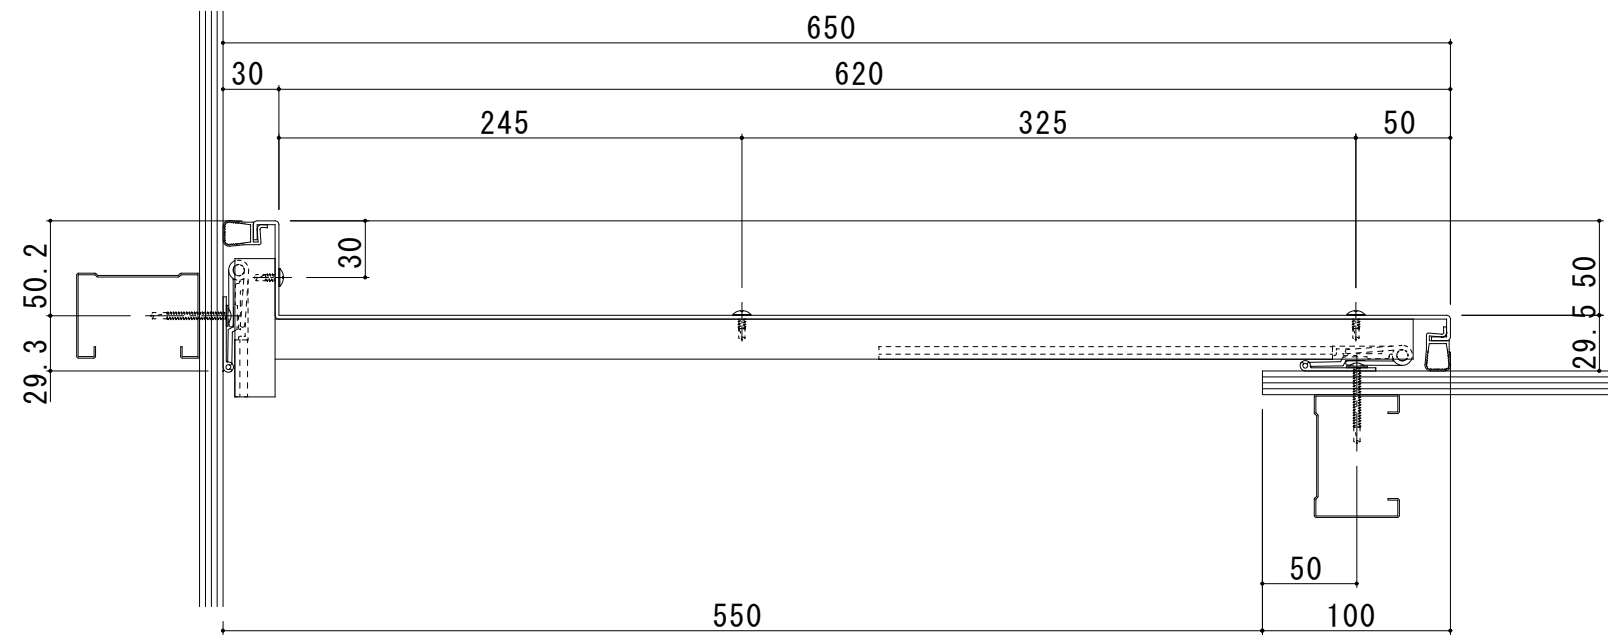


550-ICE 断面图

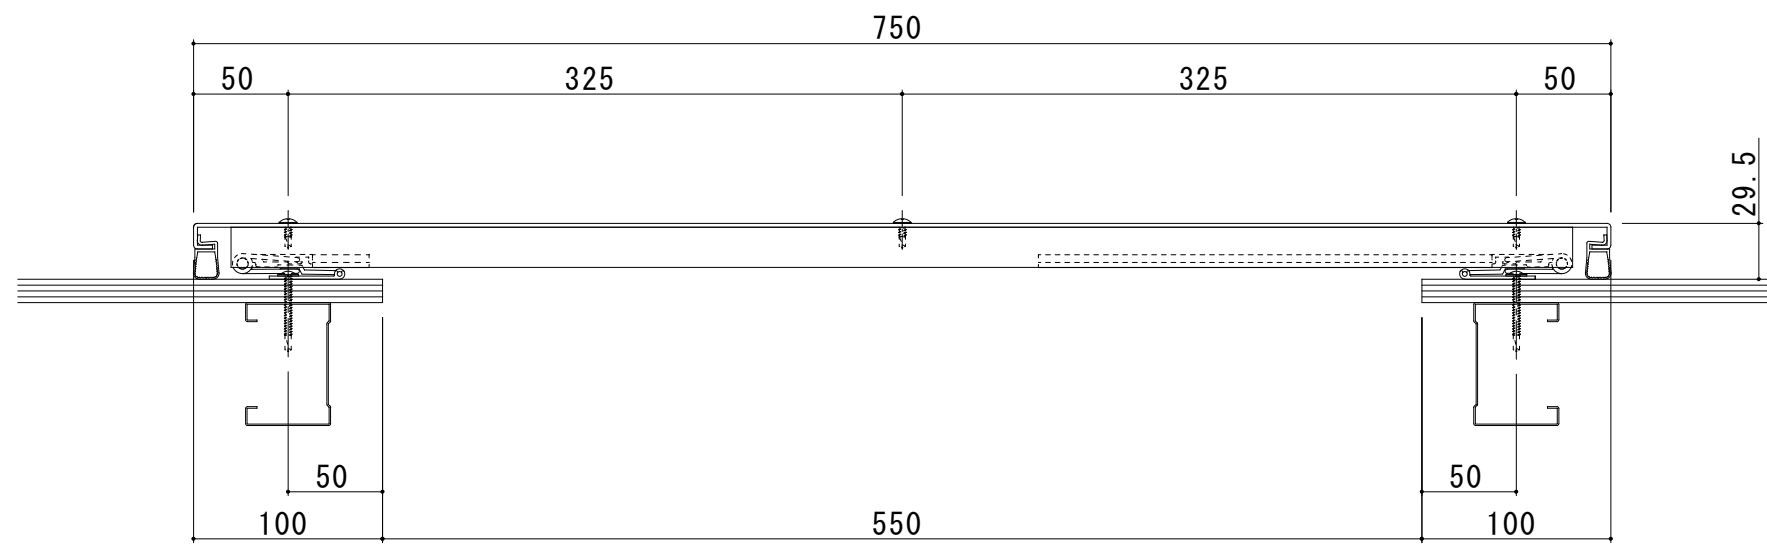


550-1E 断面图

【550mm用 耐火帯】


550-BE

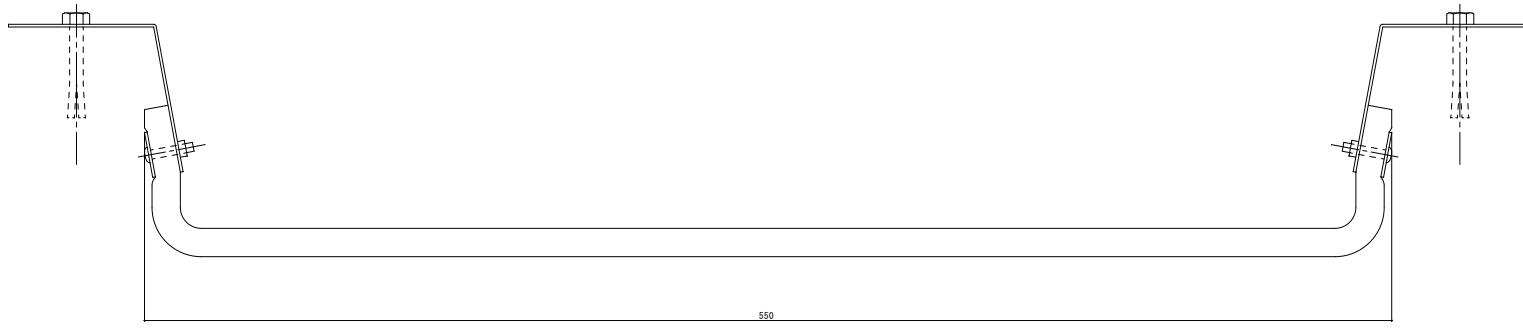

550-BCE

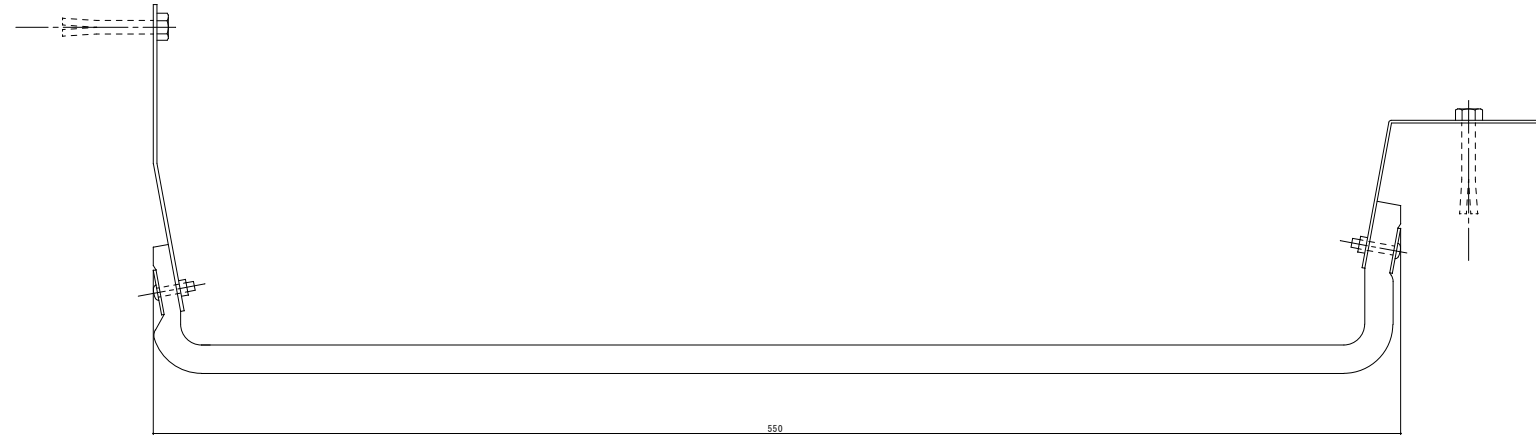


550-BN

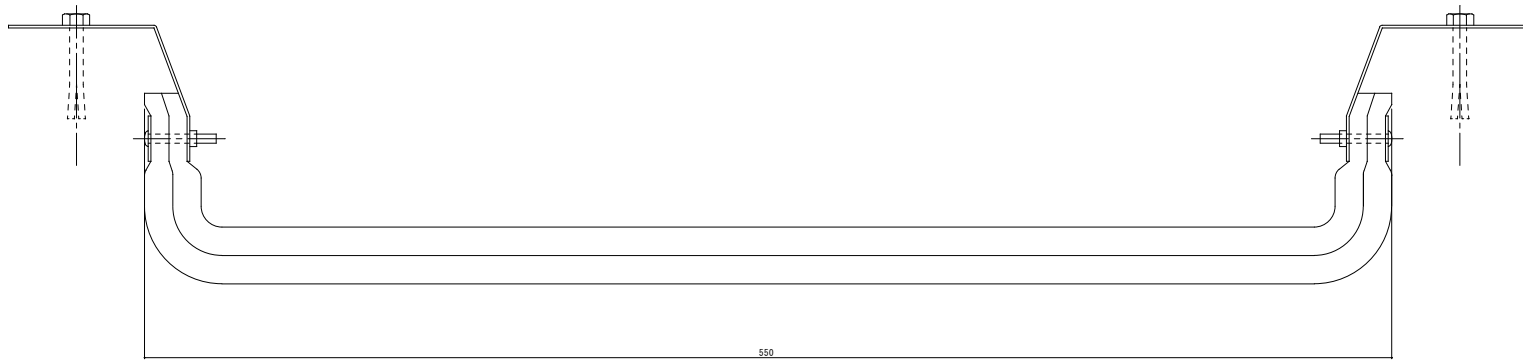


550-BCN





























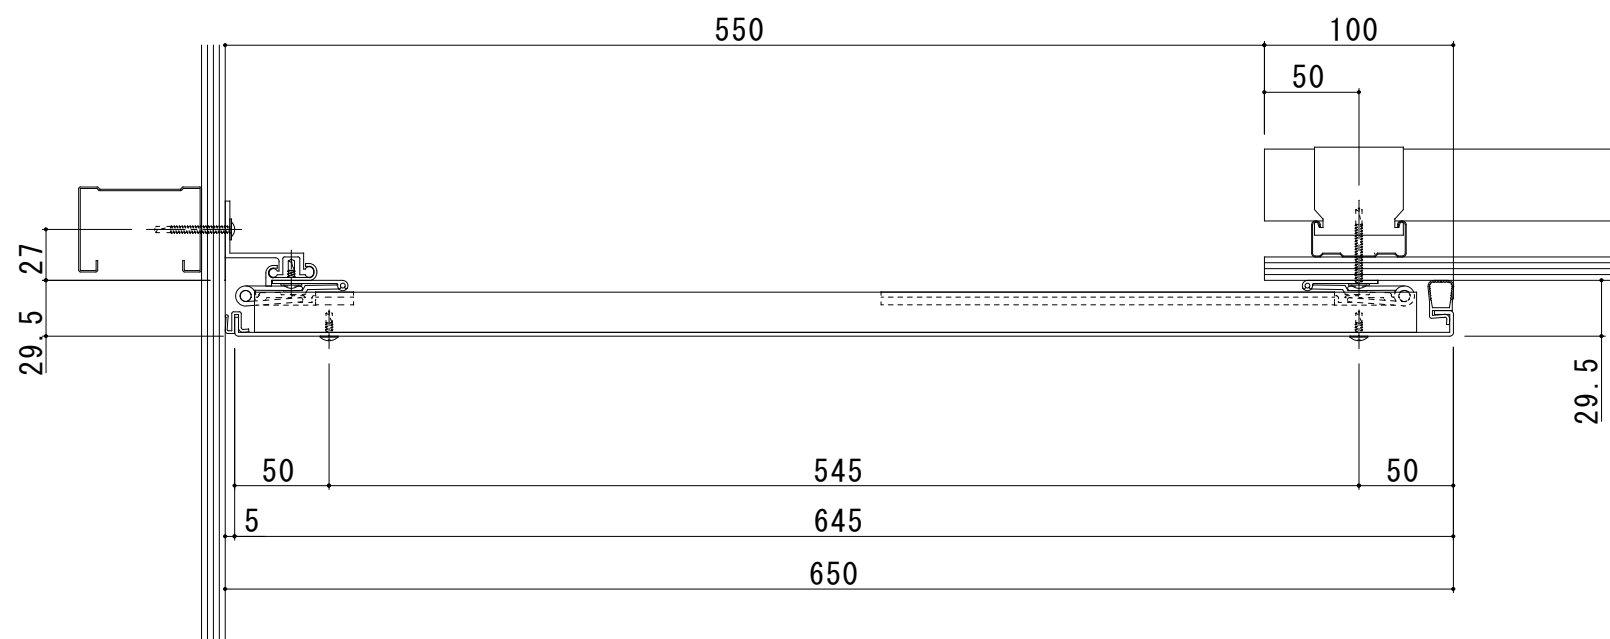


550-TCE 断面图

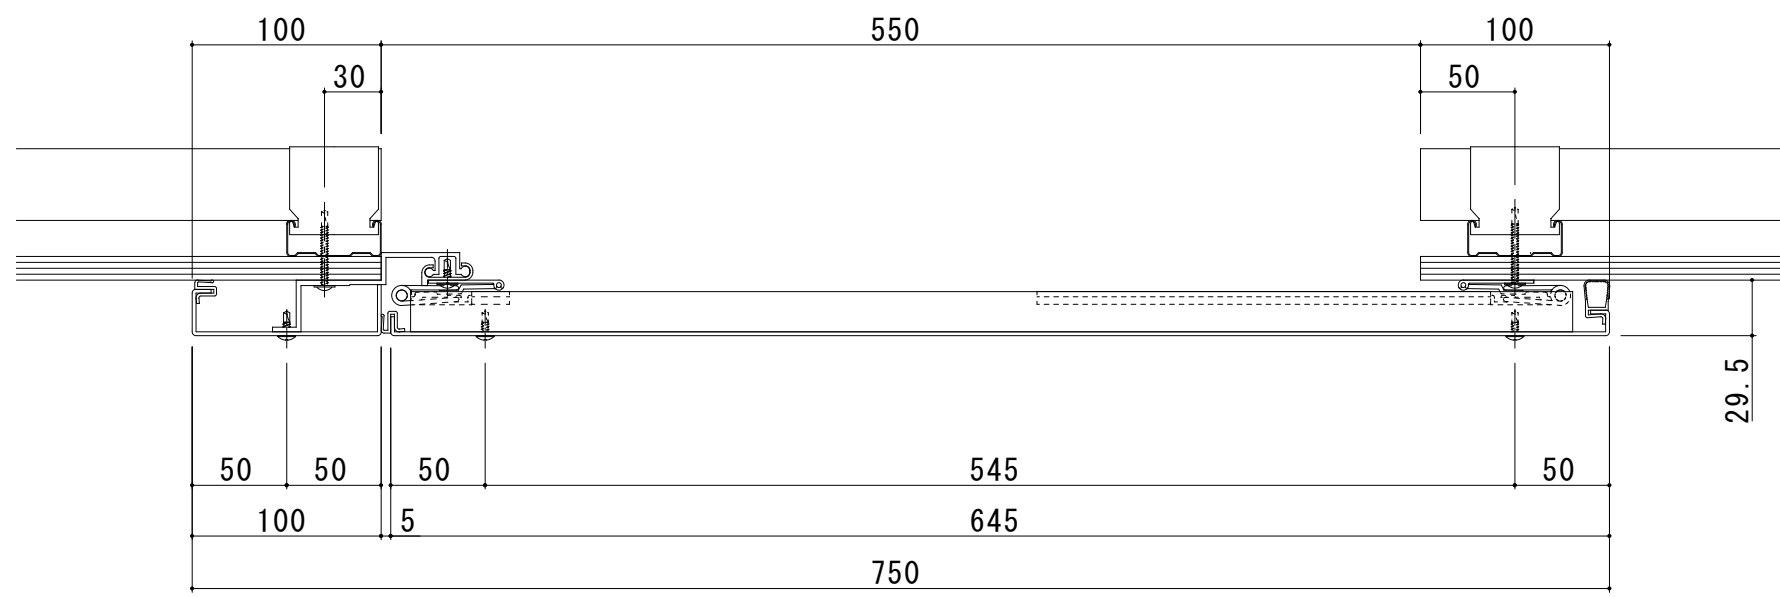

550-TE 断面图

屋根-外壁 (アルミ)

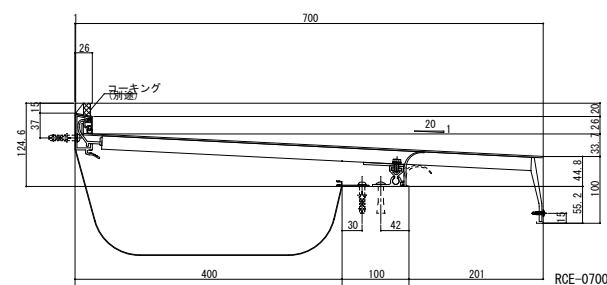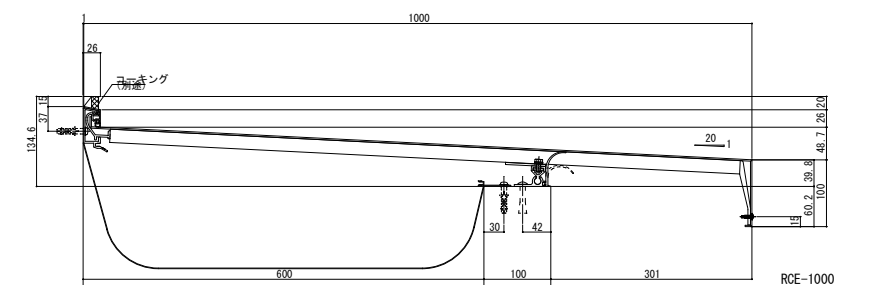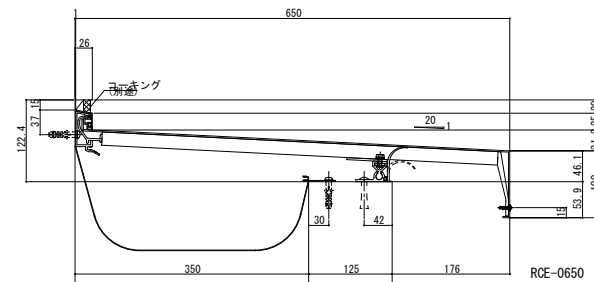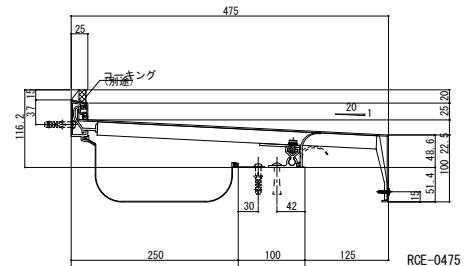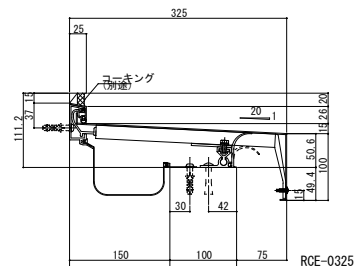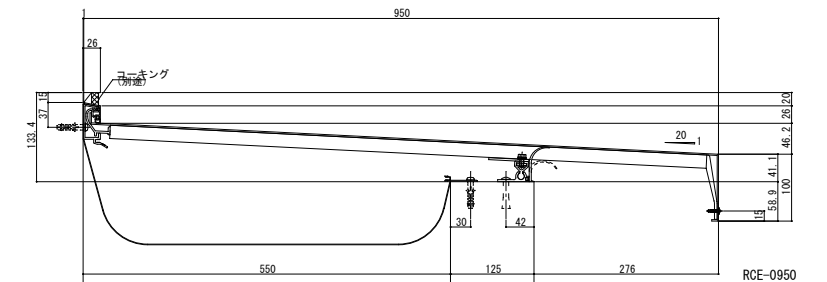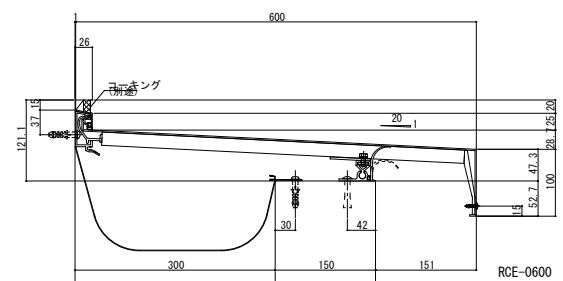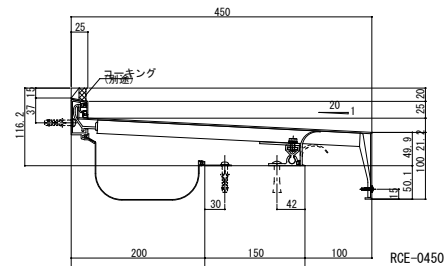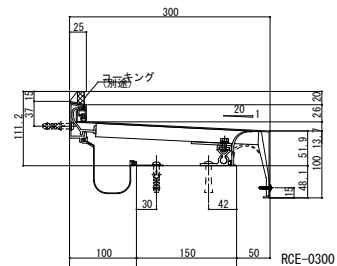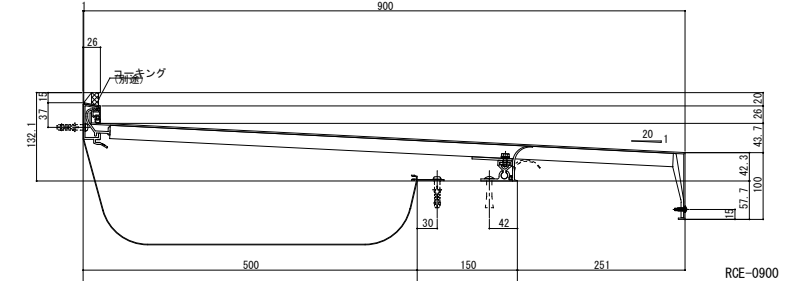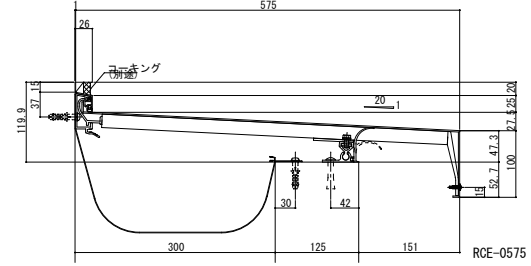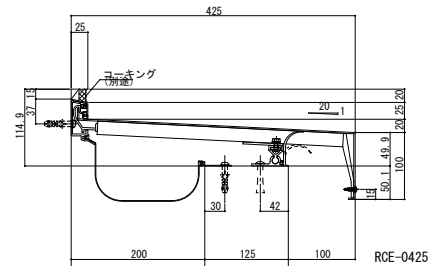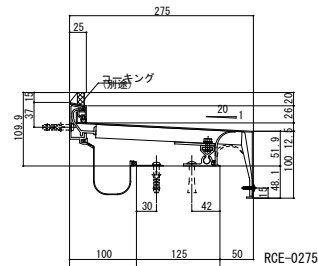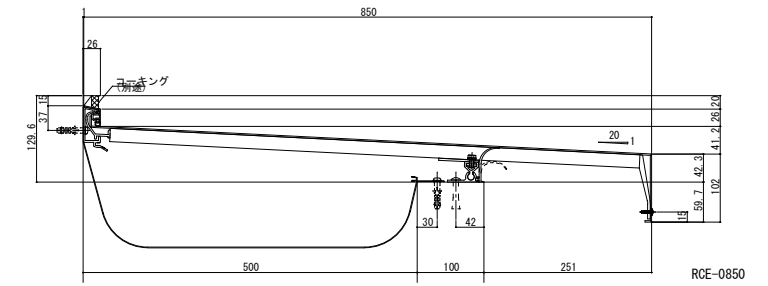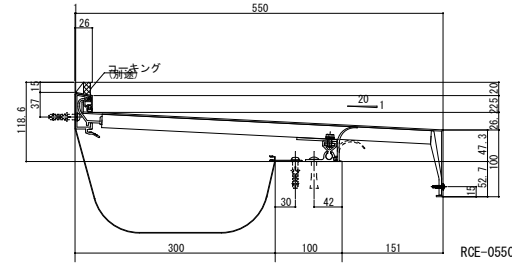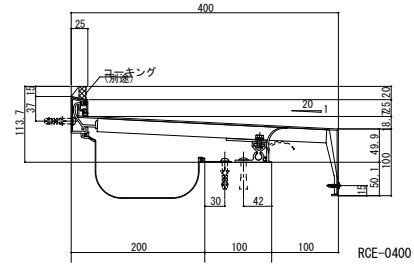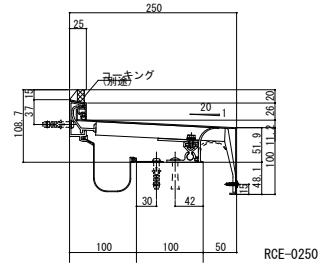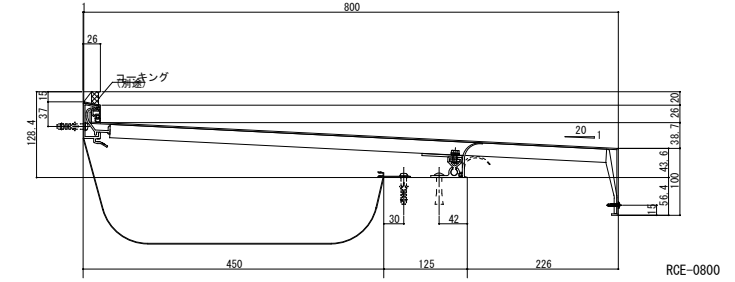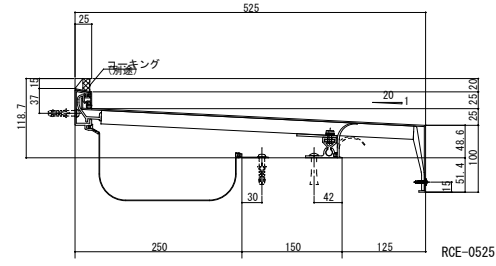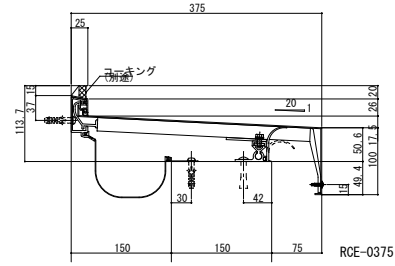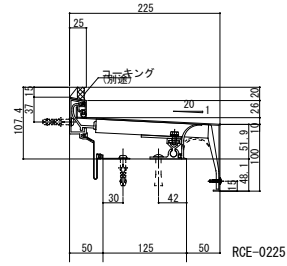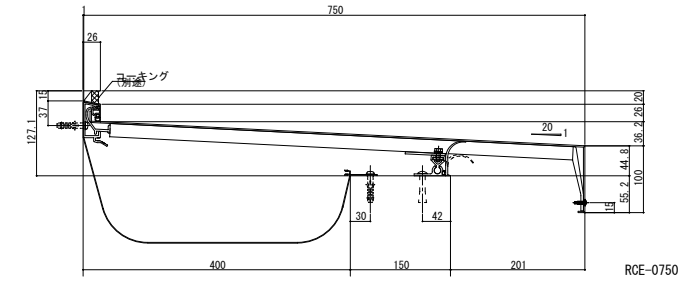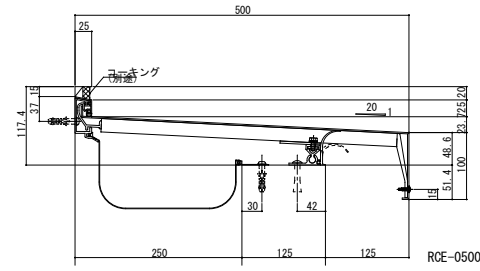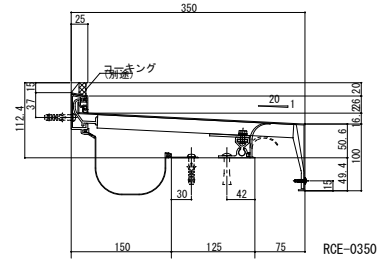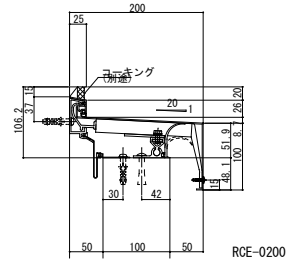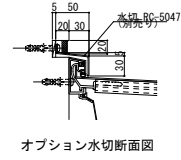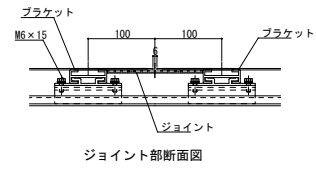

屋根－屋根（アルミ）

