



600-ECE 断面図

- ① ECEカバープレート (t=2.0)
- ② ECEブラケット (P=400)
- ③ 止水補助シートホルダー
- ④ ウェザーストリップ
- ⑤ 止水補助シート (別発注)
- ⑥ ドリルねじ (トラス頭4×13)
- ⑦ 木ねじ (5.5×40)
- ⑧ アンカーフ'ラク' (φ8)

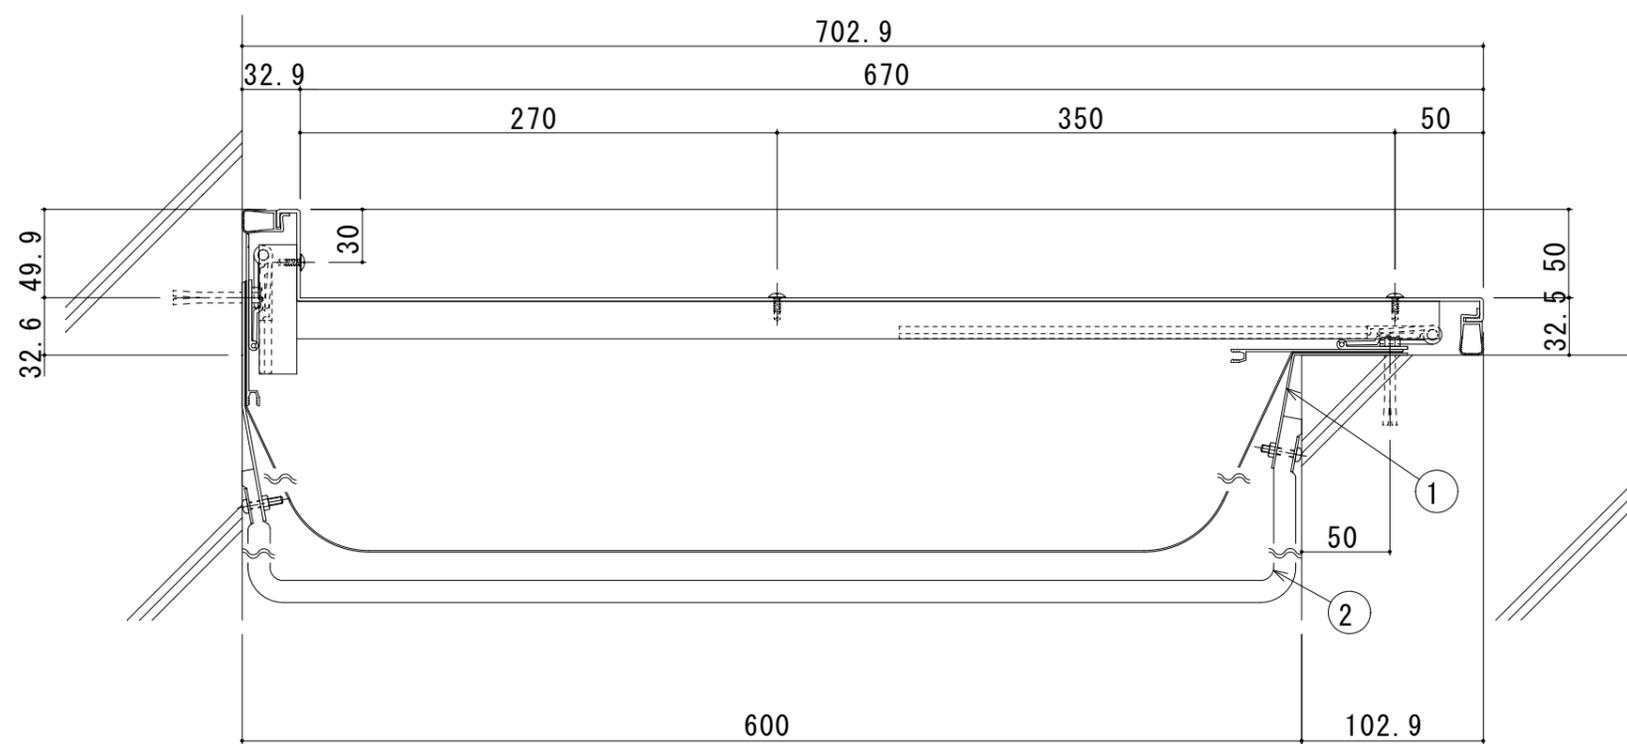


600-ECE (遮炎仕様) 断面図

- ① 耐火帯押えプレート
- ② 耐火帯

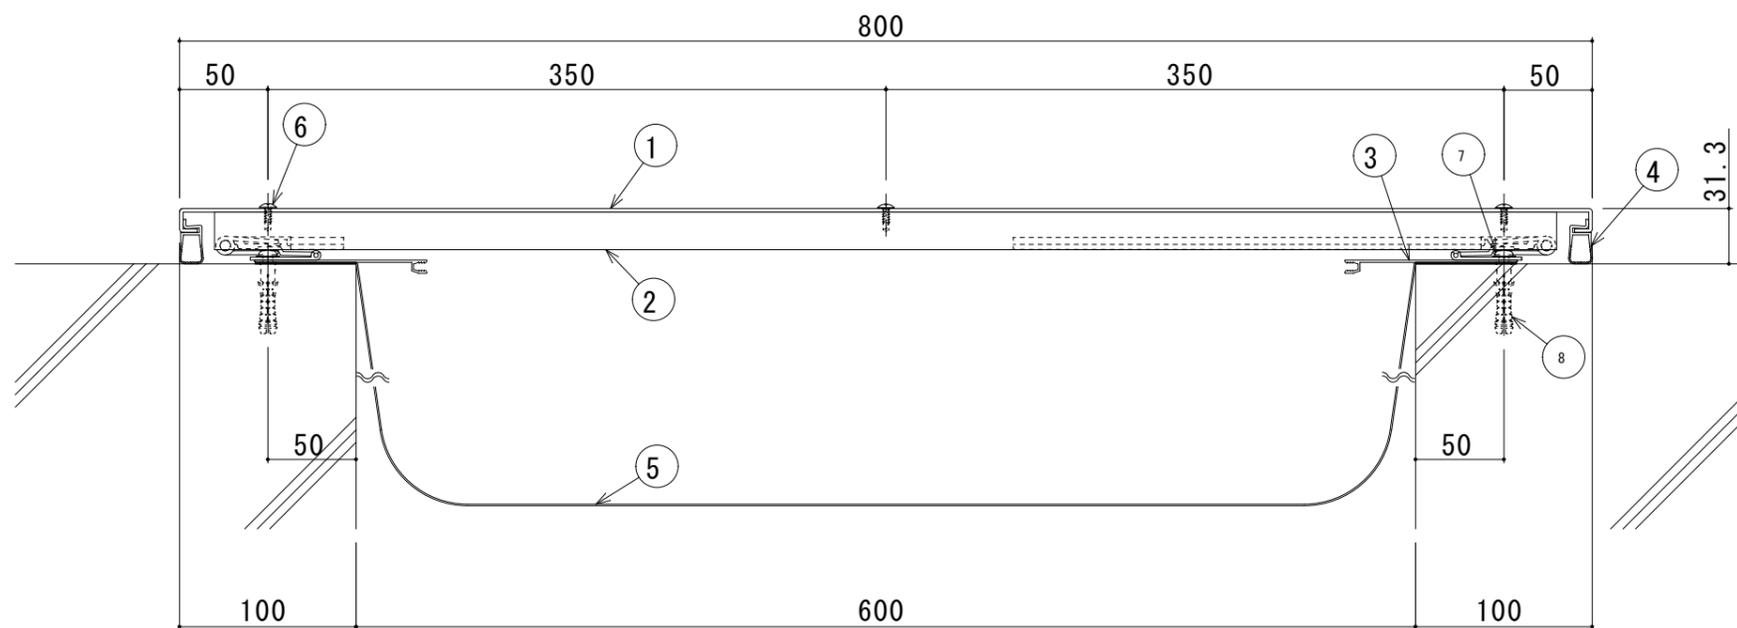


600-EE 断面図

- ① EEカバープレート (t=2.0)
- ② EEブラケット (P=400)
- ③ 止水補助シートホルダー
- ④ ウェザーストリップL
- ⑤ 止水補助シート (別発注)
- ⑥ ドリルねじ (トラス頭4×13)
- ⑦ 木ねじ (5.5×40)
- ⑧ アンカーボルト (φ8)

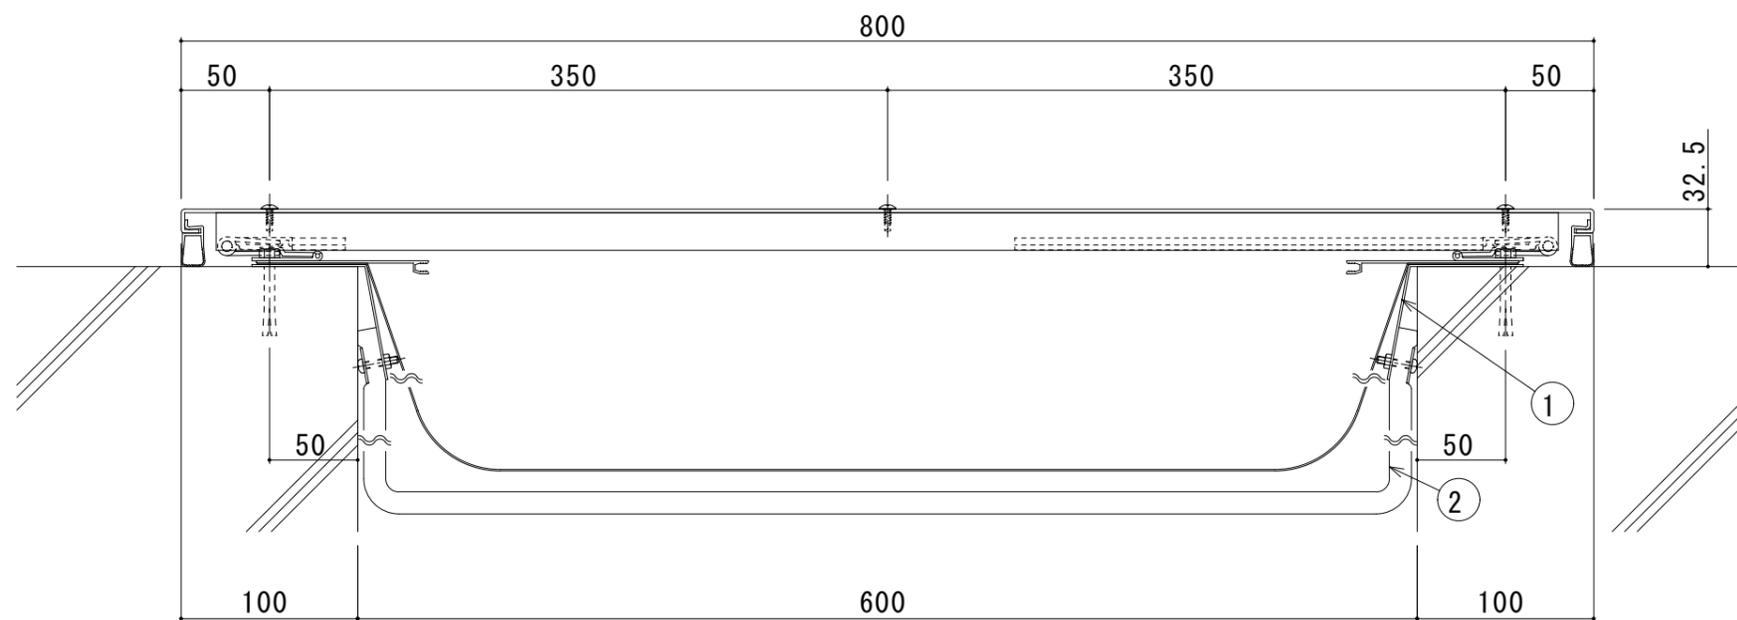


600-EE (遮炎仕様) 断面図

- ① 耐火帯押えプレート
- ② 耐火帯

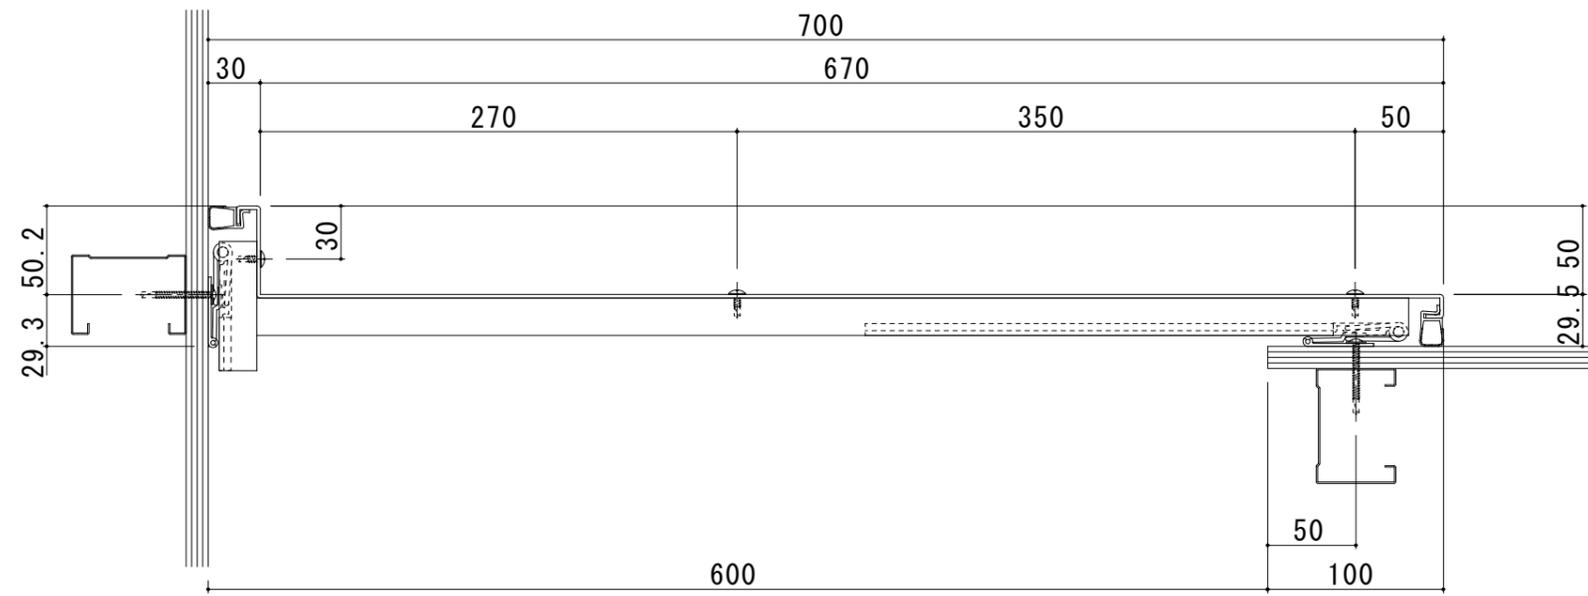


600-ICE 断面图

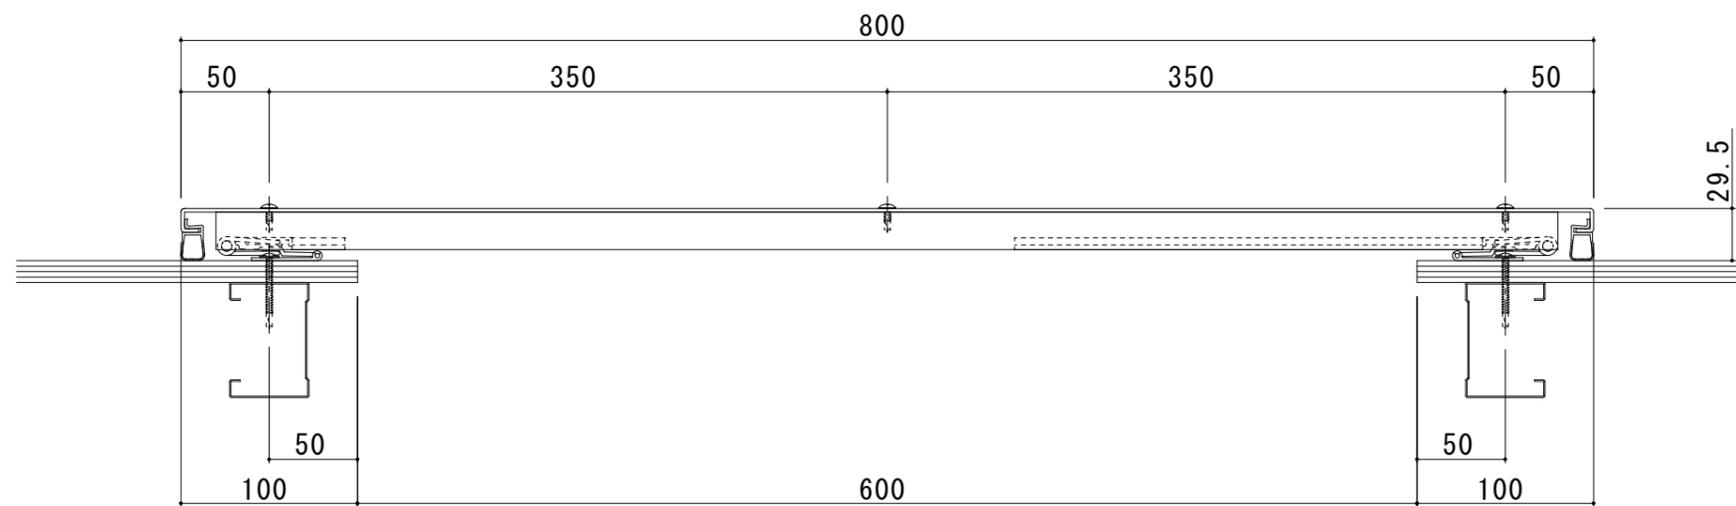

600-IE 断面图

【600mm用 耐火帯】


600-BE

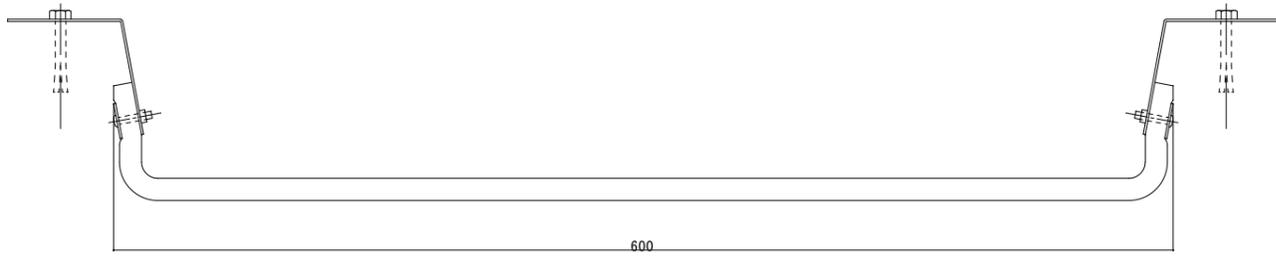

600-BCE




600-BN

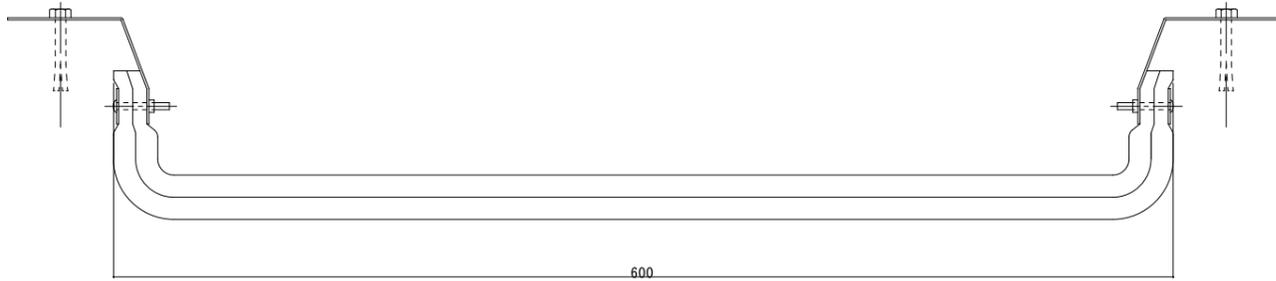


600-BCN





























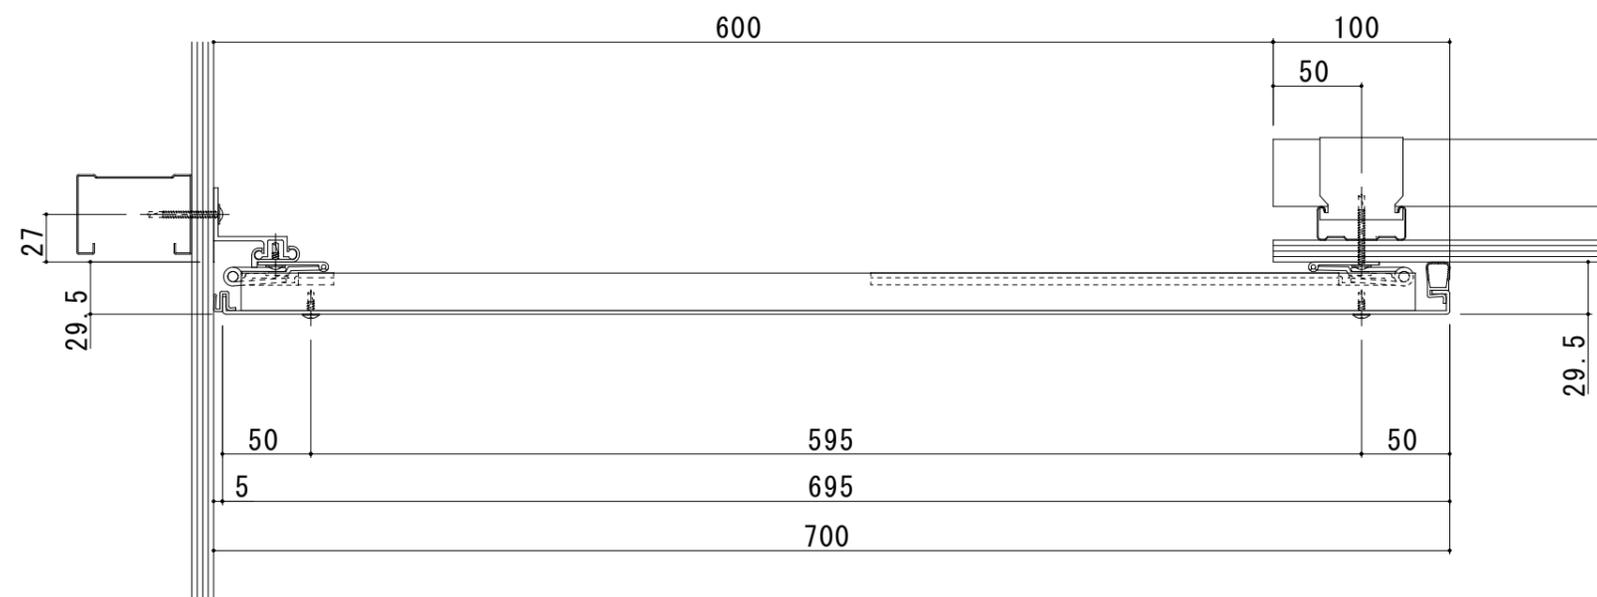


600-TCE 断面图

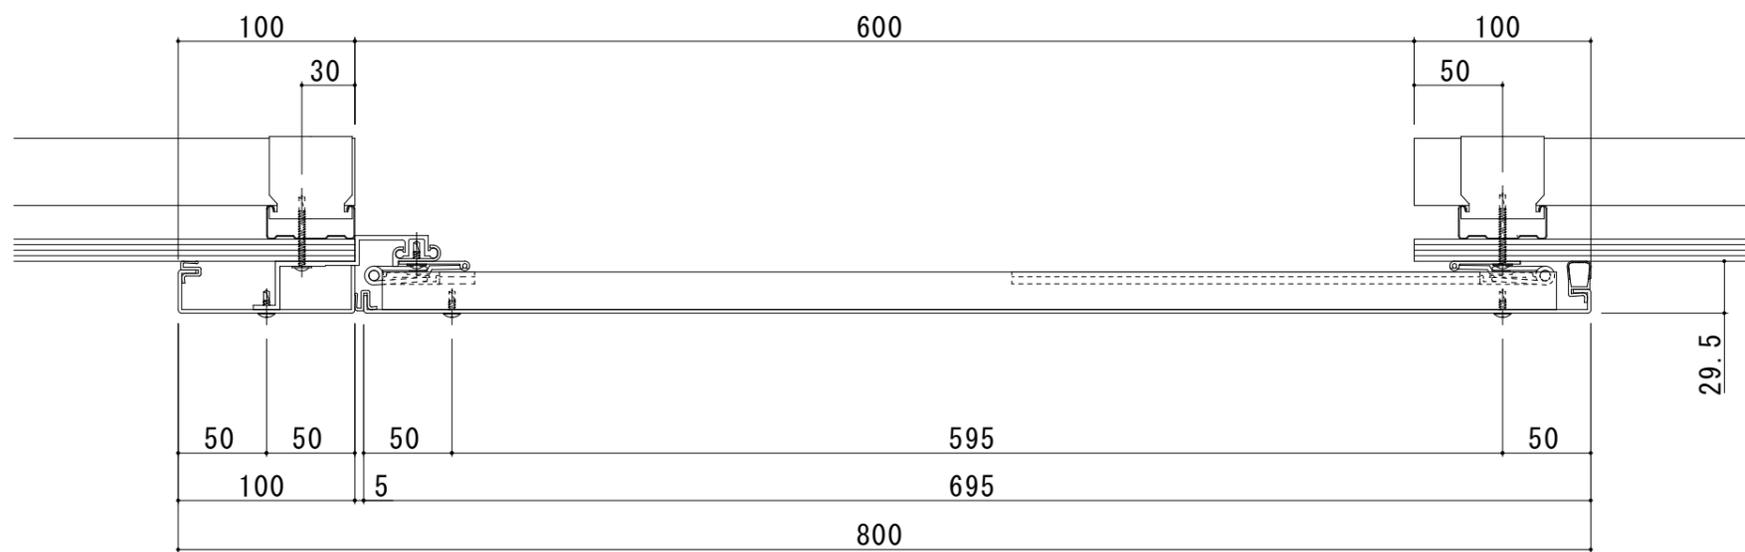

600-TE 断面图

# 屋根-外壁 (アルミ)

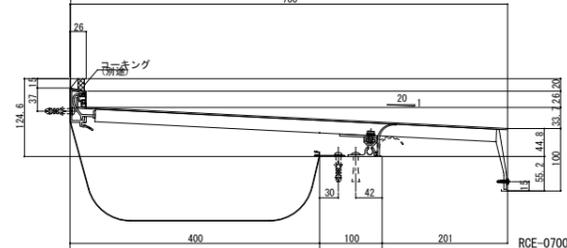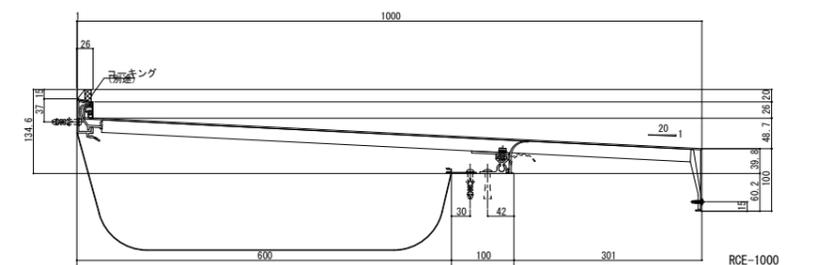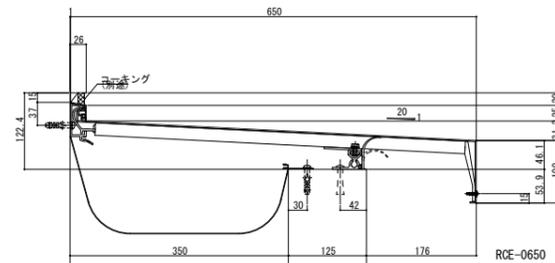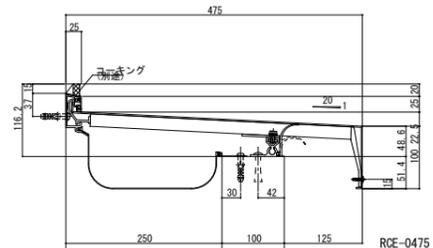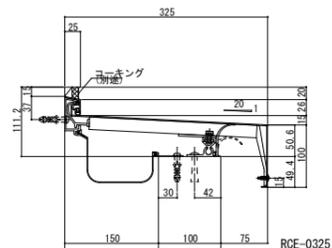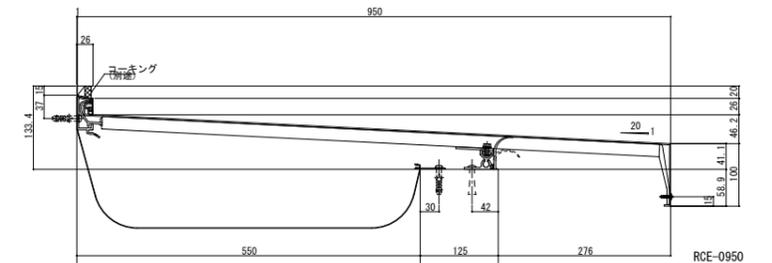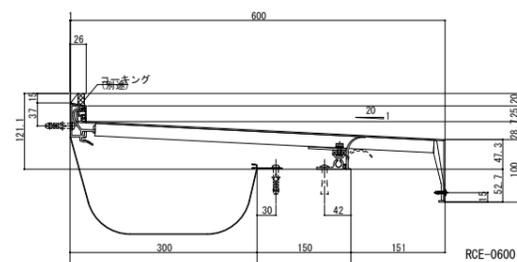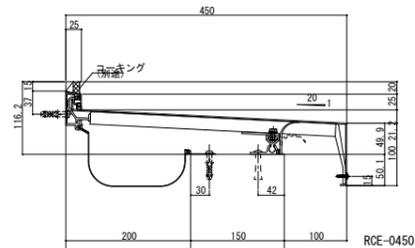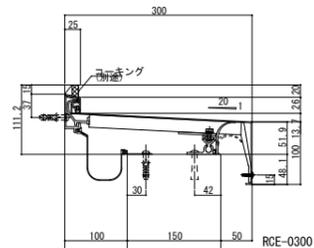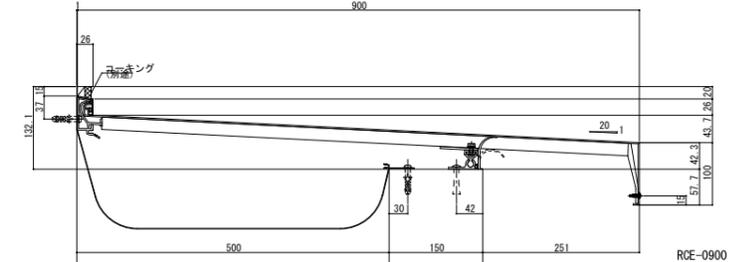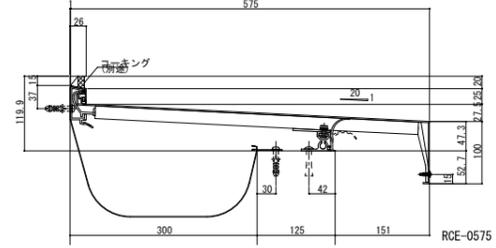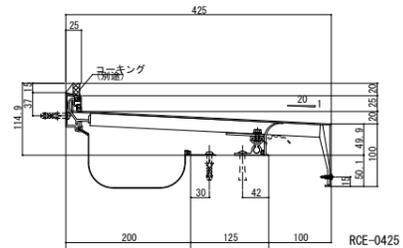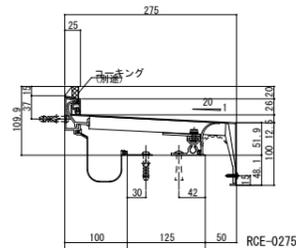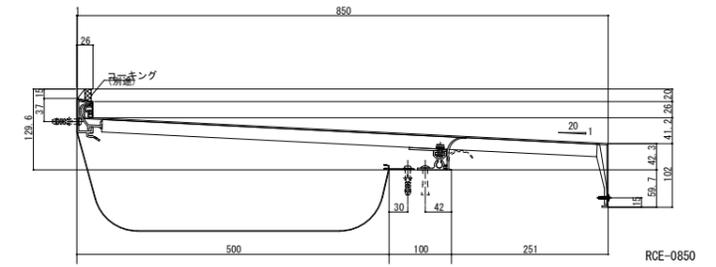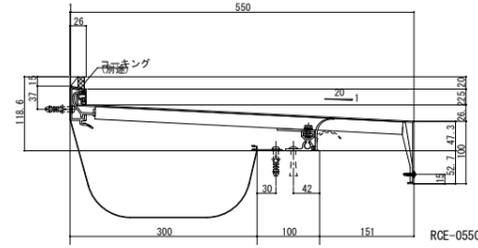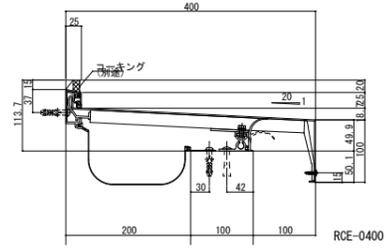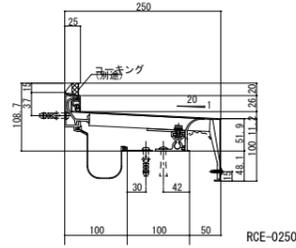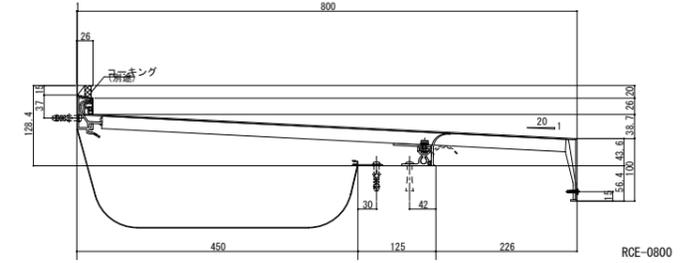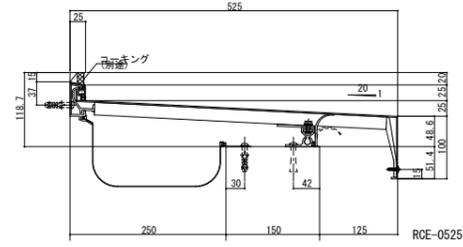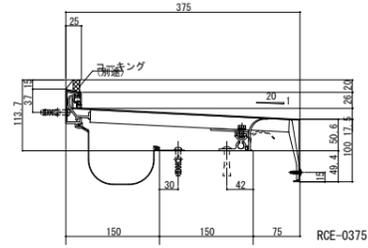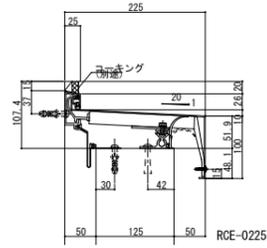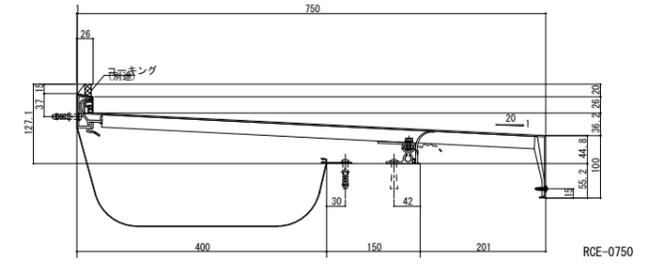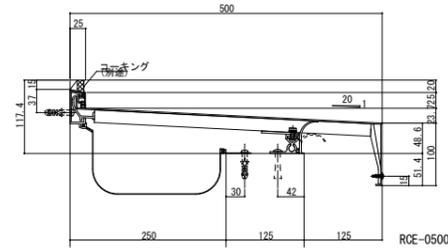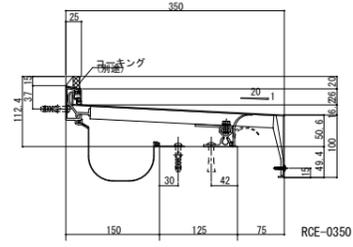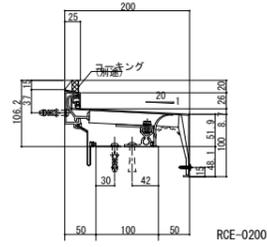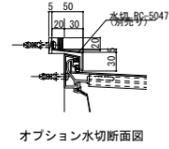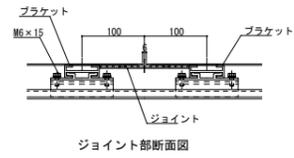

# 屋根－屋根（アルミ）

